



REPUBLIC OF THE PHILIPPINES
DEPARTMENT OF AGRICULTURE
WESTERN VISAYAS
PAROLA, ILOILO CITY

DETAILED ENGINEERING DESIGN PLANS

Improvement of GSS Stock Room (Labor Only)

DA-WESVIARC, BRGY. BUNTATALA, JARO, ILOILO CITY

Prepared by:

JERRY B. GUANCO, ABE
Engineer II (ABE No. 0007298)

Reviewed by:

YVONNE GRACE H. SUR, ABE
Engineer III (ABE No. 0005970)
Head, EPDSS

Submitted by:

MOISES D. MANA-AY, ABE, MEE
Engineer V (ABE No. 0006077)
Chief, RAED

Recommending Approval:



ENGR. JOSE ALBERT A. BARROGO
DIRECTOR III
RTD for Operations & Extension

Approved by:

DENNIS R. ARPIA
REGIONAL EXECUTIVE DIRECTOR


 



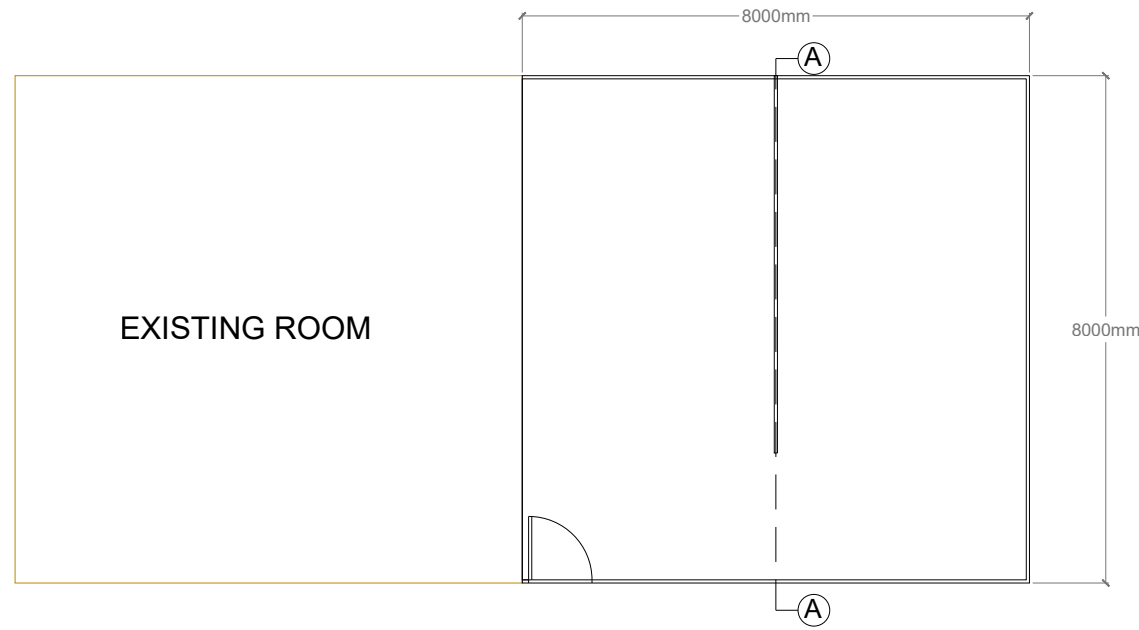
LOCATION: DA-WESVIARC, BRGY. BUNTATALA, JARO, ILOILO CITY

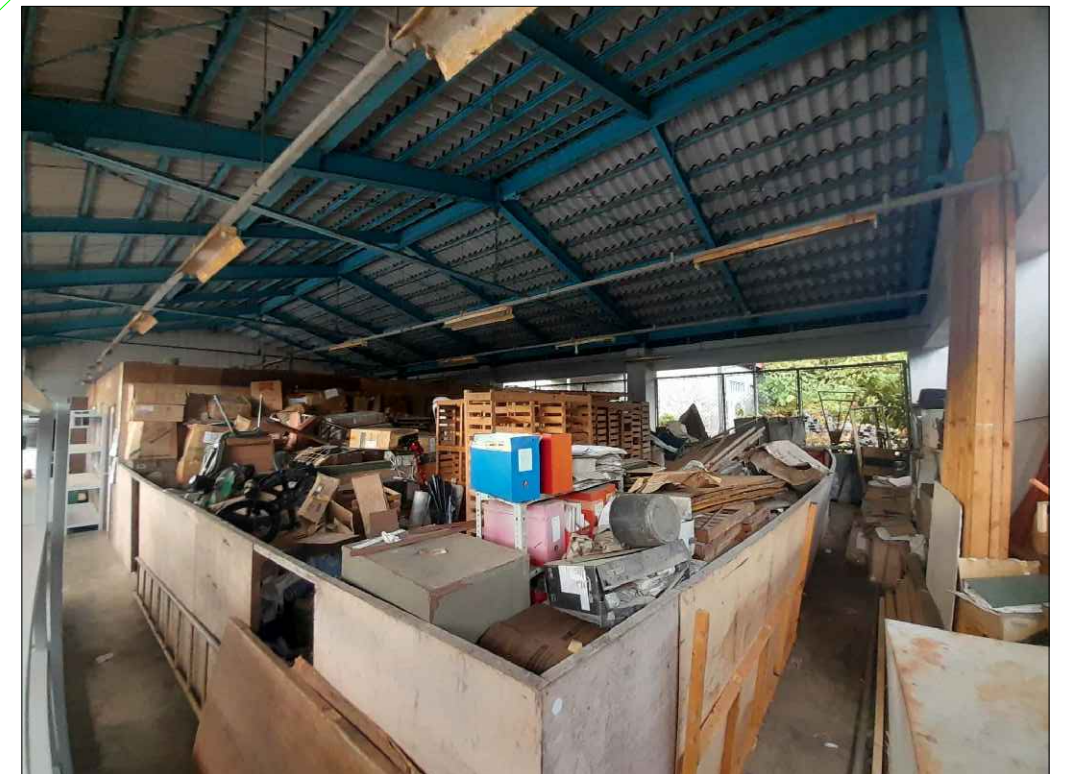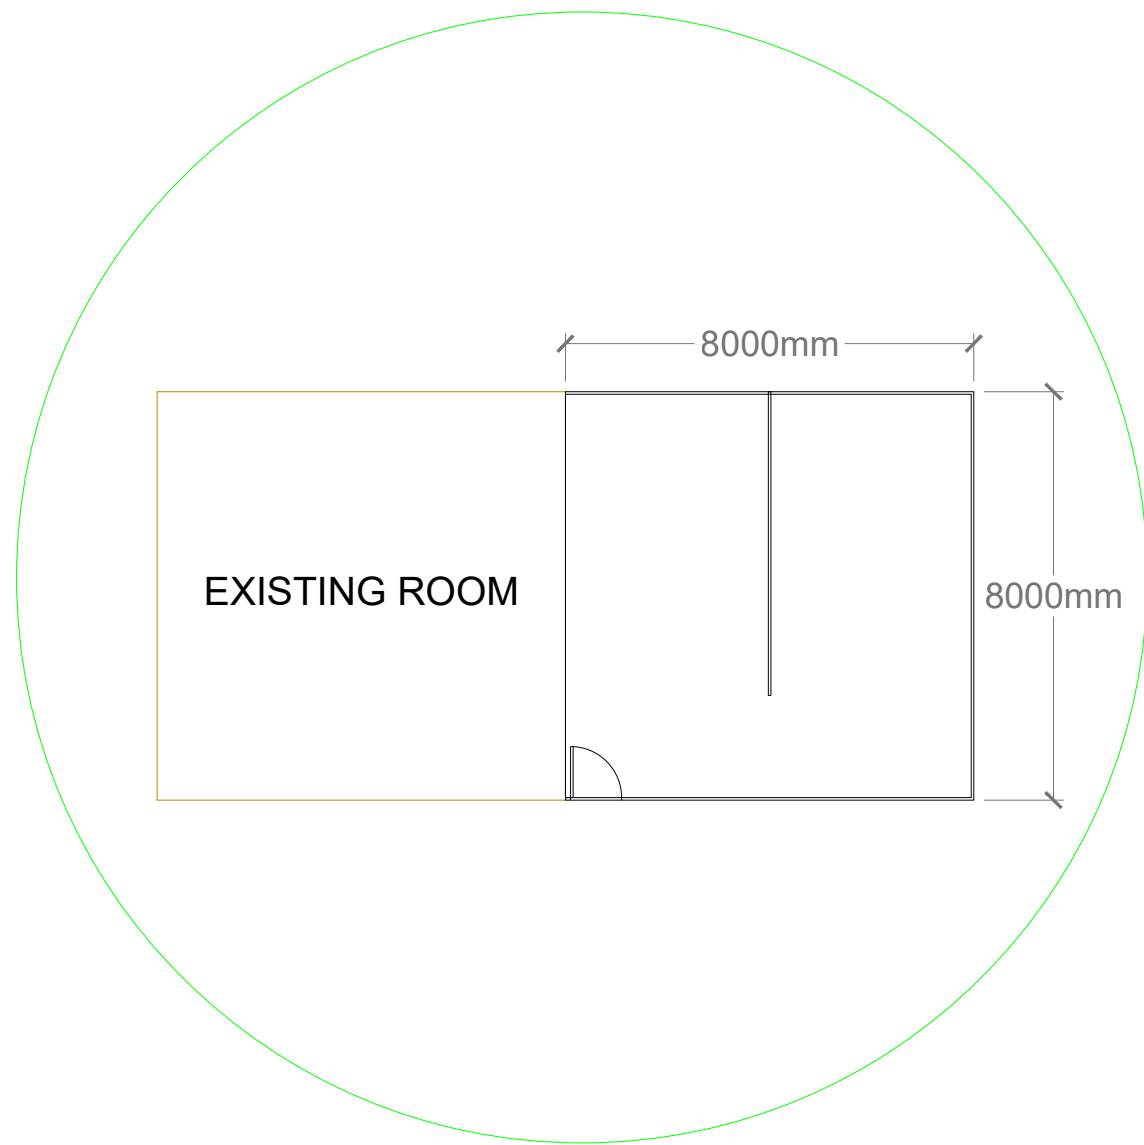


SITE DEVELOPMENT PLAN PLAN

SCALE: NTS


<p>IMPLEMENTING AGENCY:  REPUBLIC OF THE PHILIPPINES DEPARTMENT OF AGRICULTURE WESTERN VISAYAS PAROLA, ILOILO CITY</p>	<p>PROJECT NAME & LOCATION : IMPROVEMENT OF GSS STOCK ROOM (LABOR ONLY) DA-WESVIARC, BRGY BUNTATALA, JARO, ILOILO CITY</p>	<p>SHEET CONTENTS : -AS SHOWN CAD BY: AC BRAZAS</p>	<p>PREPARED BY: JERRY B. GUANCO, ABE Engineer II (ABE No. 0007298)</p>	<p>REVIEWED BY: YVONNE GRACE H. SUR, ABE Engineer III (ABE NO. 0005970) Head, Engineering Plans, Designs, and Specifications Section</p>	<p>SUBMITTED BY: MOISES D. MANA-AY, ABE, MEE Engineer V (ABE No. 0006077) Chief, RAED</p>	<p>RECOMMENDING APPROVAL: ENGR. JOSE ALBERT A. BARROGO DIRECTOR III RTD for Operations & Extension</p>	<p>APPROVED BY: DENNIS R. ARPIA REGIONAL EXECUTIVE DIRECTOR</p>	<p>SHEET NO. :  PAGE NO. : </p>
---	---	--	---	--	---	--	--	--




FLOOR PLAN
SCALE: NTS

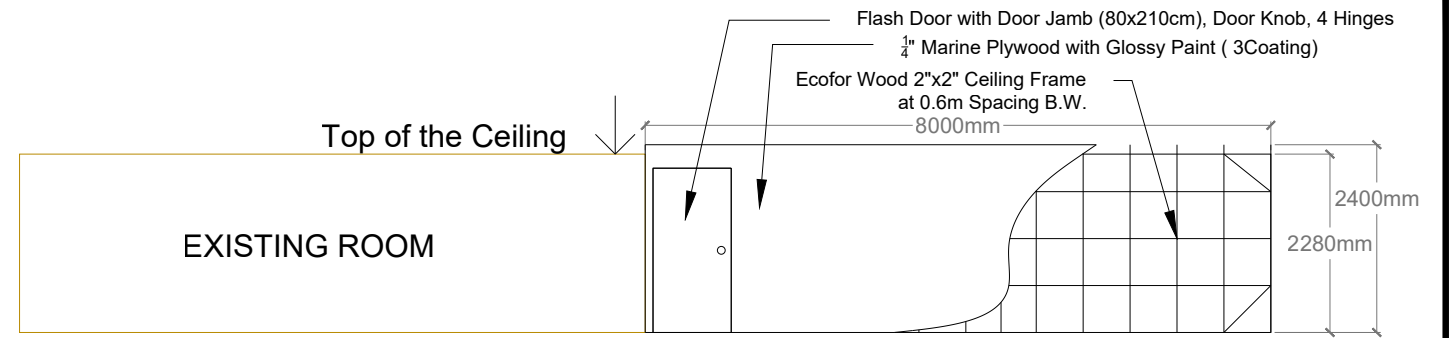


FRONT ELEVATION
SCALE: NTS

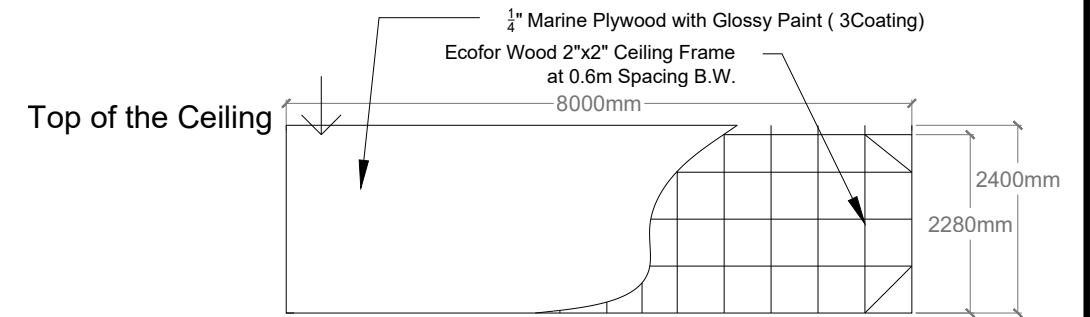


RIGHT ELEVATION
SCALE: NTS

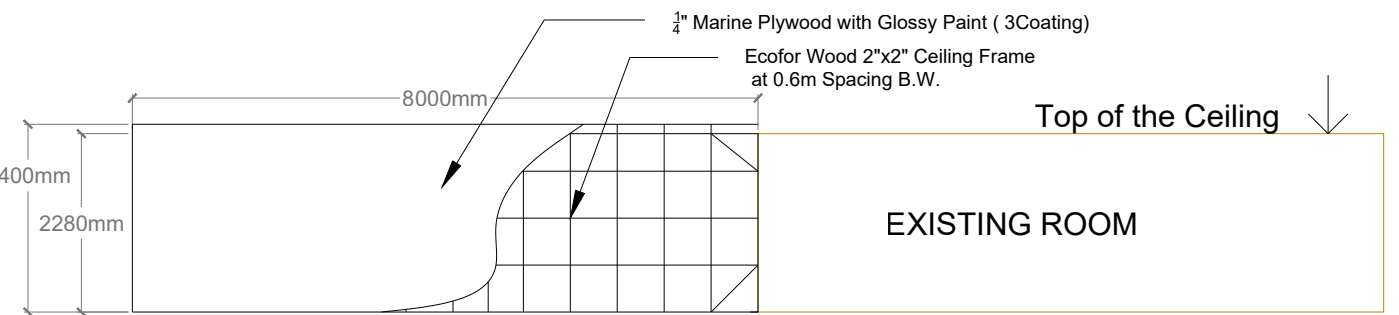


 

REAR ELEVATION
SCALE: NTS

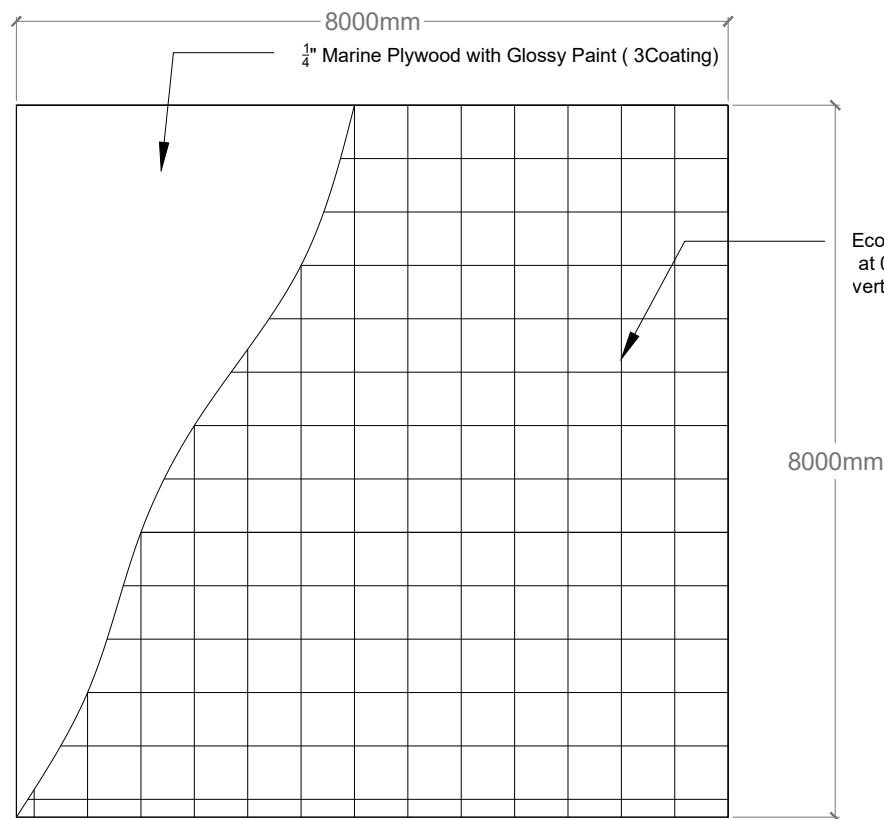

CEILING DETAIL PLAN
SCALE: NTS

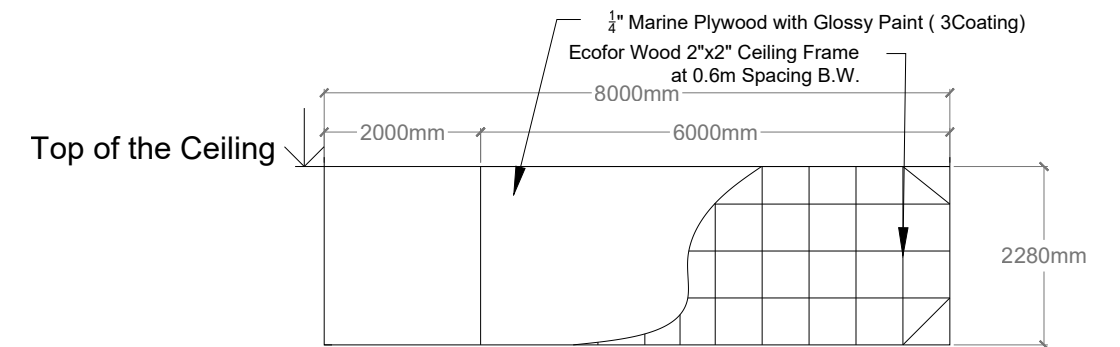

SECTION A-A
SCALE: NTS

IMPLEMENTING AGENCY:  REPUBLIC OF THE PHILIPPINES DEPARTMENT OF AGRICULTURE WESTERN VISAYAS PAROLA, ILOILO CITY	PROJECT NAME & LOCATION : IMPROVEMENT OF GSS STOCK ROOM (LABOR ONLY) DA-WESVIARC, BRGY BUNTATALA, JARO, ILOILO CITY	SHEET CONTENTS : -AS SHOWN CAD BY: AC BRAZAS	PREPARED BY: JERRY B. GUANCO, ABE <small>Engineer II (ABE No. 0007298)</small>	REVIEWED BY: YVONNE GRACE H. SUR, ABE <small>Engineer III (ABE NO. 0005970)</small> <small>Head, Engineering Plans, Designs, and Specifications Section</small>	SUBMITTED BY: MOISES D. MANA-AY, ABE, MEE <small>Engineer V (ABE No. 0006077)</small> <small>Chief, RAED</small>	RECOMMENDING APPROVAL: ENGR. JOSE ALBERT A. BARROGO <small>DIRECTOR III</small> <small>RTD for Operations & Extension</small>	APPROVED BY: DENNIS R. ARPIA <small>REGIONAL EXECUTIVE DIRECTOR</small>	SHEET NO. :  PAGE NO. : 
--	--	---	---	---	--	---	--	---