




REPUBLIC OF THE PHILIPPINES  
**DEPARTMENT OF AGRICULTURE**  
WESTERN VISAYAS  
PAROLA, ILOILO CITY

**DETAILED ENGINEERING DESIGN PLANS  
ANIMAL MOBILE CLINIC**


PAROLA ST., ILOILO CITY

  
**JERRY B. GUANCO, ABE**  
Engineer II, License No. 0007298


  
**YVONNE GRACE H. SUR, ABE**  
Engineer III (ABE NO. 0005970)  
Head, Engineering Plans, Designs, and  
Specifications Section

  
**MOISES D. MANA-AY, ABE, MEE**  
Engineer IV (ABE NO. 0006077)  
OIC- Division Chief, RAED


  
**DOMINADOR A. MARQUEZ**  
OIC- RTD for Operations and Extension

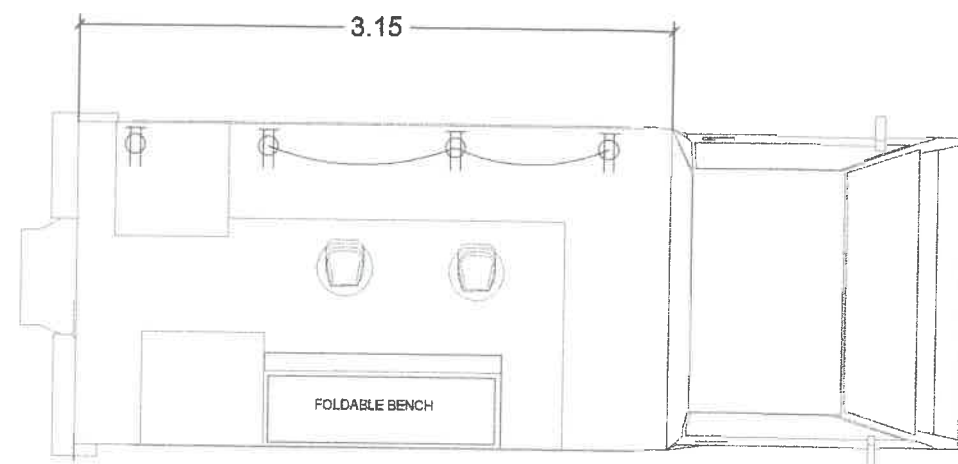

**CONVENIENCE OUTLET LAY-OUT**  
SCALE 1:100

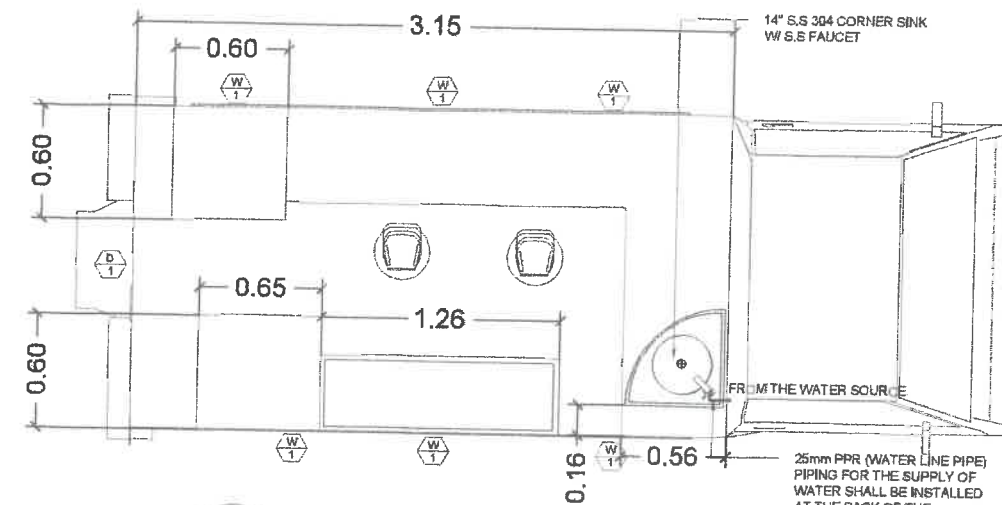


**DISTRIBUTION LAY-OUT**  
SCALE: 1:100

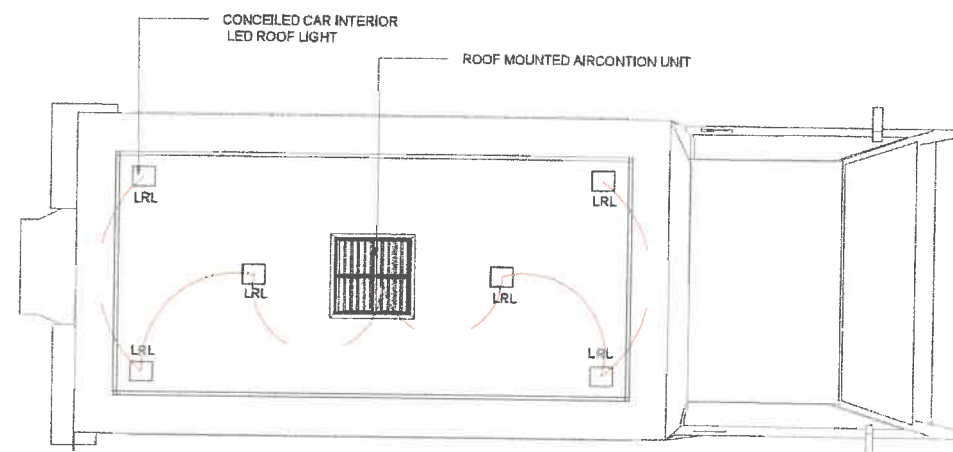


**LIGHTING LAY-OUT**  
SCALE 1:100


Specification:  
Product Name: Car Interior LED Roof Light  
Material: Plastic, Metal, LED  
LED Color: White  
Voltage: DC 12V (It suits for DC 12V car only.)  
LED Type: LED  
LED Clips Quantity: 48  
Dimensions: 12.5 x 12.5 x 2cm / 5" x 5" x 0.8"

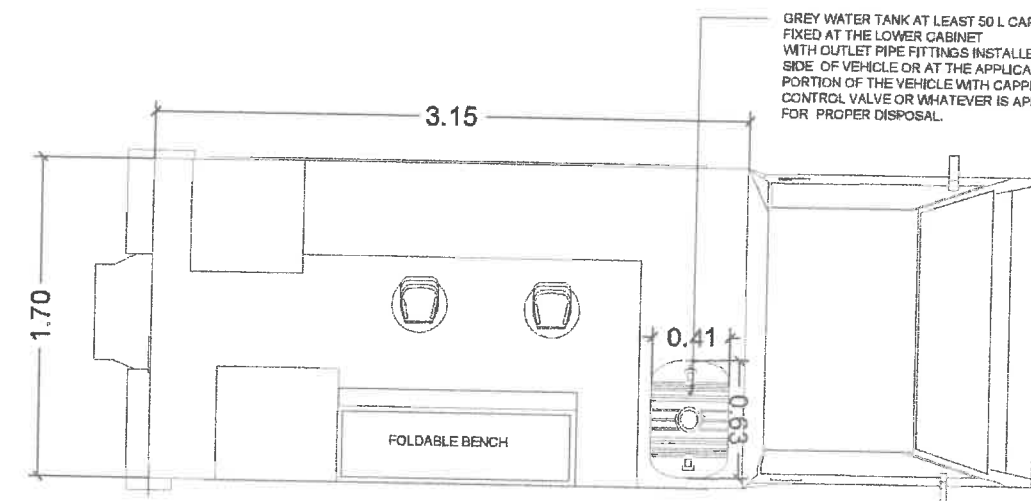


**WASTE WATER LAY-OUT**  
SCALE 1:100

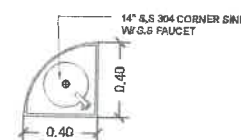


**CORNER FAUCET**  
SCALE 1:100

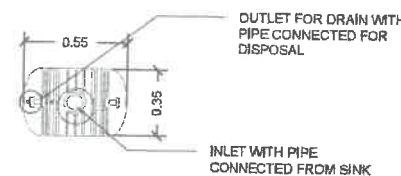


**GREY WATER TANK**  
SCALE: 1:100

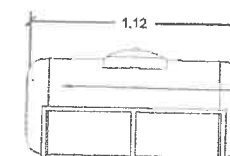

**WATER TANK**  
SCALE: 1:100

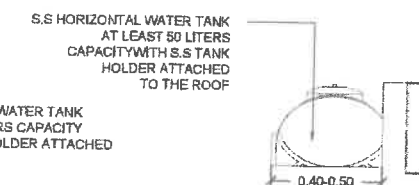

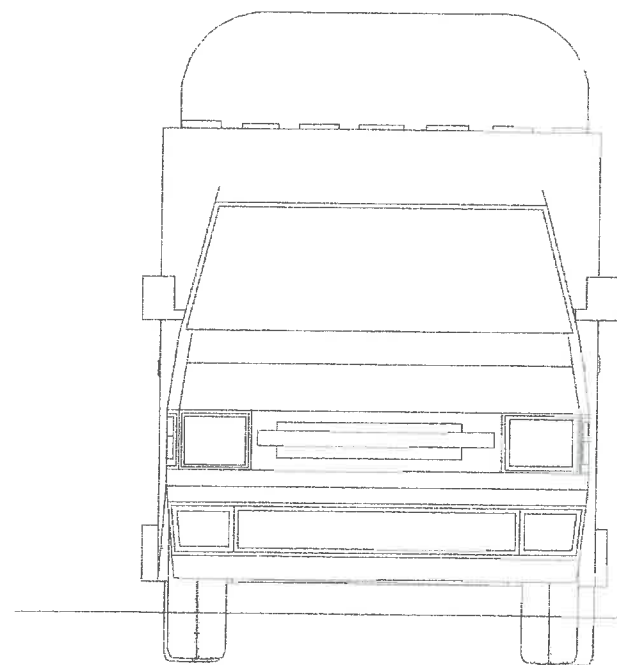


**FRONT ELEVATION**

SCALE 1:100




**LEFT SIDE ELEVATION**

SCALE 1:100

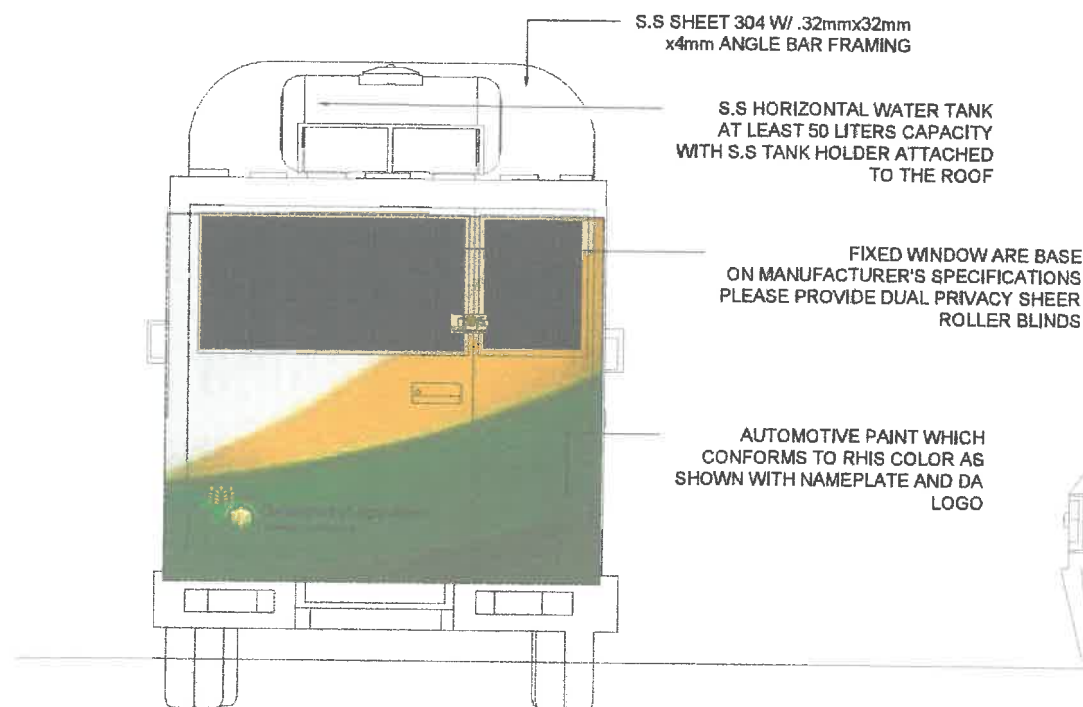



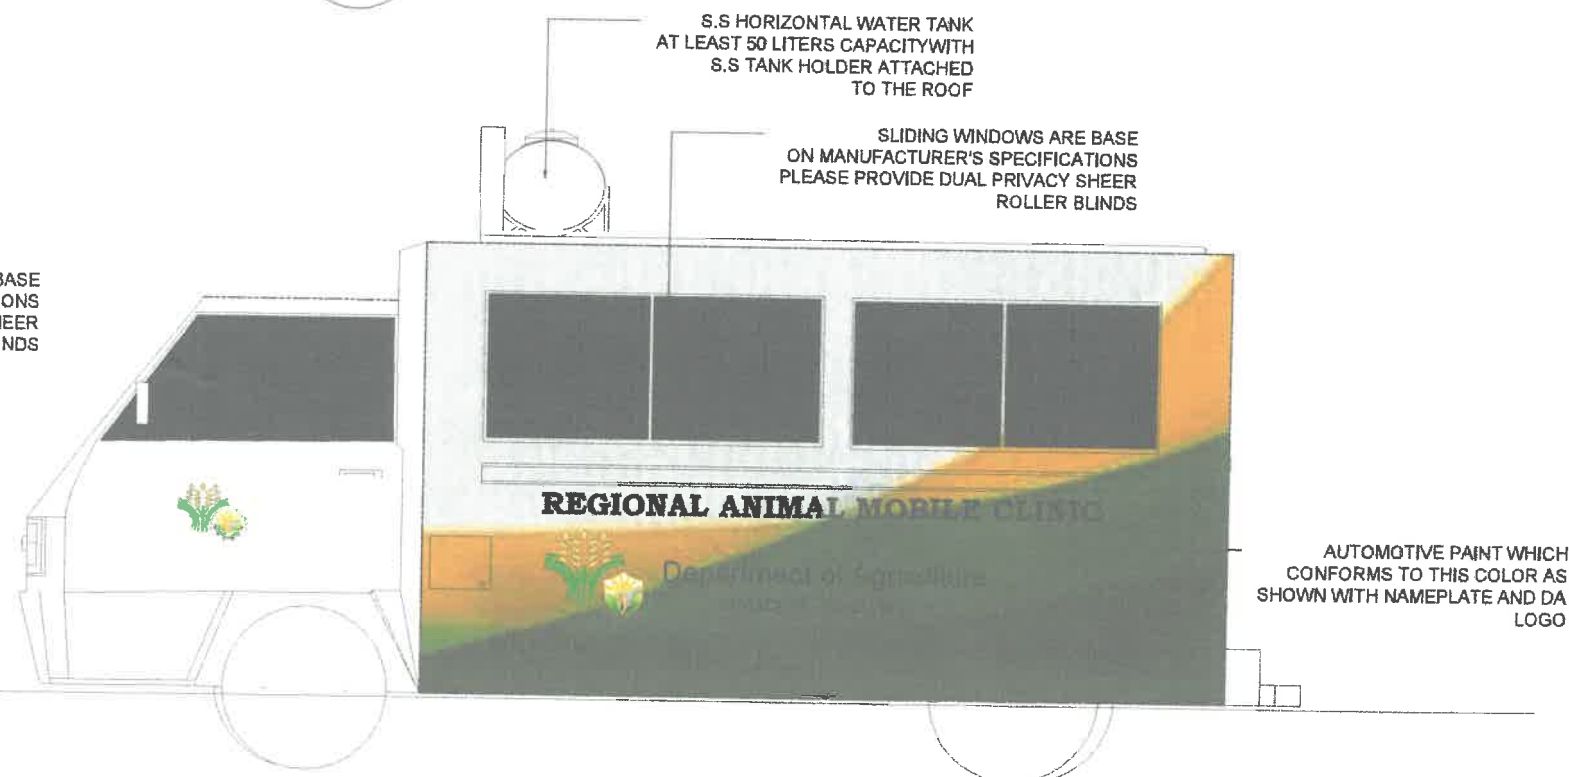


**REAR ELEVATION**

SCALE 1:100




**RIGHT SIDE ELEVATION**

SCALE 1:100


IMPLEMENTING AGENCY:  <b>REPUBLIC OF THE PHILIPPINES</b> <b>DEPARTMENT OF AGRICULTURE</b> <b>WESTERN VISAYAS</b> PAROLA, ILOILO CITY	PROJECT NAME & LOCATION: <b>REGIONAL ANIMAL MOBILE CLINIC</b> PAROLA ST., ILOILO CITY	SHEET CONTENTS: ELEVATIONS	PREPARED:  <b>JERRY B. GUANCO, ABE</b> Engineer II (License No. 0007298)	REVIEWED/SUBMITTED:  <b>YVONNE GRACE H. SUR, ABE</b> Engineer III (AB No. 1405970) Head, Engineering Plans, Designs, and Specifications Section	RECOMMENDED:  <b>MOISES D. MANAYAY, ABE, MEE</b> Engineer IV (ABE No. 0006077) OIC - Division Chief, RAED	APPROVED BY:  <b>DOMINADOR A. MARQUEZ</b> OIC - RTD for Operations and Extension	SHEET NO.: <b>A</b> PAGE NO.: <b>2</b> <b>3</b>
---	---	-------------------------------	--	--	--	--	---



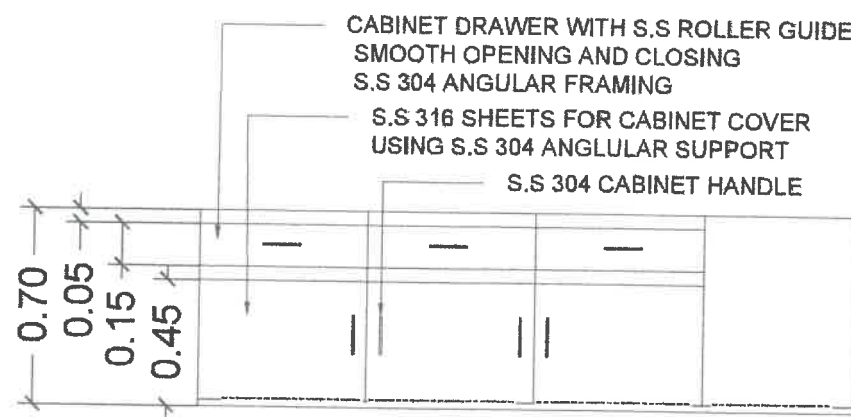


**SIDE VIEW**

SCALE : 1:50

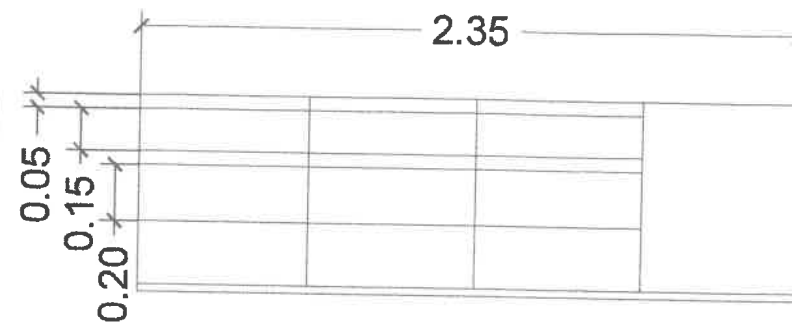

**INTERIOR VIEW**

SCALE : 1:50

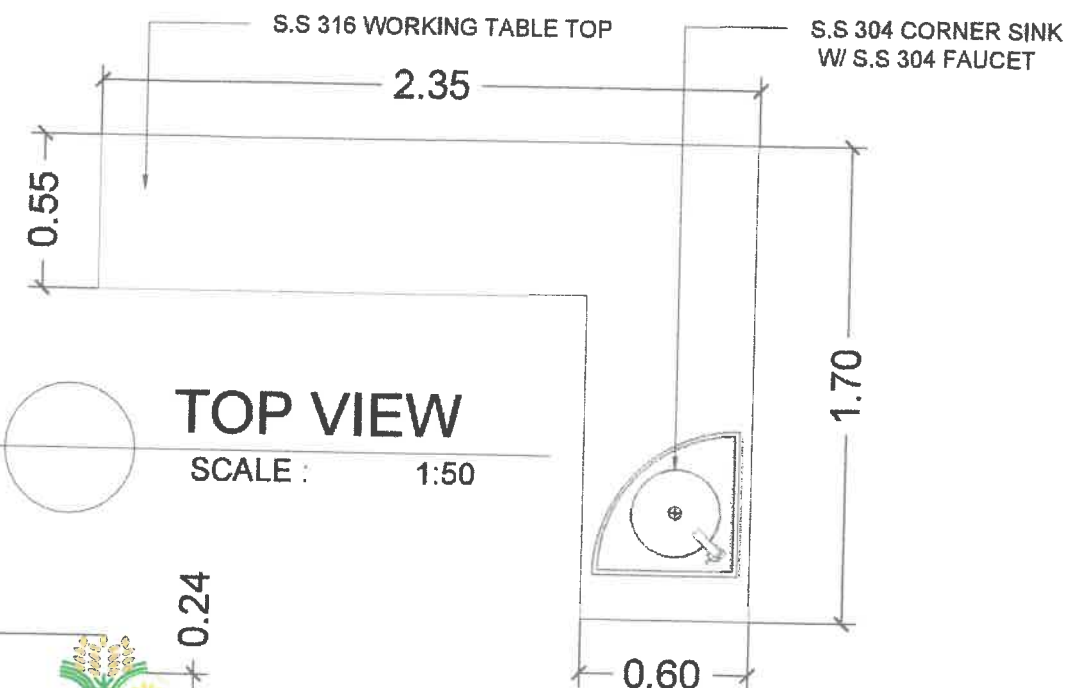


**TOP VIEW**

SCALE : 1:50




**CABINET DETAIL**

SCALE: 1:100

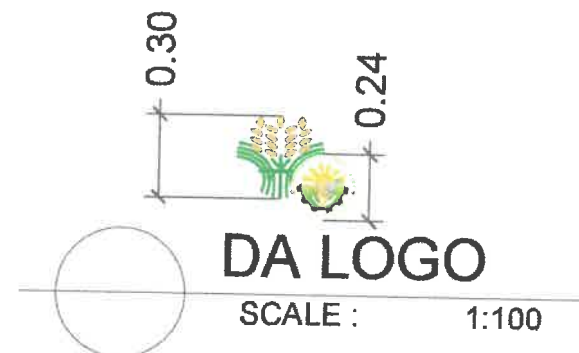

**DA LOGO**

SCALE : 1:100

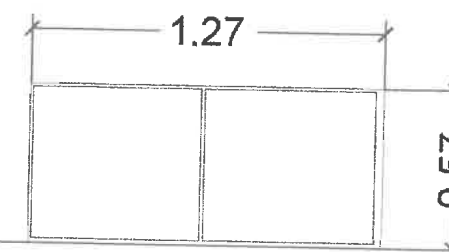

**WINDOW**

SCALE : 1:100

**NOTES ON MODIFICATIONS:**

1. USE S.S 316 PLATE FOR WORKING COUNTER WITH S.S 304 FRAMES AND OTHER SUPPORT FOR LOWER CABINET
2. FOR FLOOR MOUNTED CHAIR: USE S.S 304 FOR SUPPORT AND FRAME.WITH LEATHER SET COVER TO 4" HEAVY DUTY FOAM.USE S.S MOUNTING MATERIALS.
3. FOR GENSET AND REF HOLDER :USE 32MMX32MM S.S 304 ANGLE BAR FOR FRAME USING STAINLES STEEL MOUNTING HARDWARE.
- 4.FOR FOLDABLE BENCH/CHAIR: USE 4" HEAVY DUTY FOAM UPSHOLTERED BY LEATHER USING STAINLESS STEEL FRAMING.HEIGHT AND WIDTH IS BASE ON MANUFACTURER'S RECCOMENDATION.

IMPLEMENTING AGENCY <b>REPUBLIC OF THE PHILIPPINES</b> <b>DEPARTMENT OF AGRICULTURE</b> <b>WESTERN VISAYAS</b> PAROLA, ILOILO CITY	PROJECT NAME & LOCATION : <b>REGIONAL ANIMAL</b> <b>MOBILE CLINIC</b> PAROLA ST., ILOILO CITY	SHEET CONTENTS : CABINET DETAIL	PREPARED  <b>JERRY B. GUANCO, ABE</b> Engineer II (CE NO. 0087298) CAD BY: MALOYOLA DATE: 12-20-2022	REVIEWED/SUBMITTED:  <b>YVONNE GRACE H. SUR, ABE</b> Engineer III (ABE NO. 005970) Head, Engineering, Designs, and Specifications Section	RECOMMENDED:  <b>MOISES D. MANA-A, ABE, MEE</b> Engineer IV (ABE NO. 006077) OIC - Division Chief, R&ED	APPROVED BY :  <b>DOMINADOR A. MARQUEZ</b> OIC- RTD for Operations and Extension	SHEET NO. : <b>A</b> <b>3</b> PAGE NO. : <b>3</b> <b>3</b>
--	--	------------------------------------	--	---	---	---	---