



JICA SEED PROCESSING PLANT FACILITY ROOFING LAY-OUT

SCALE:

1:300



PROJECT TITLE:	PREPARED BY:	CHECKED BY:	RECOMMENDING APPROVAL :		APPROVED BY:	SHEET NO:
JICA SEED PROCESSING PLANT FACILITY	ENGR. LOUEMAR D. PARIS	ENGR. FLERIDA A. DEMAMAY	ENGR. JACKSON R. DEMAMAY	LUISA P. FULGUERAS	DENIS R. ARPIA	1
HAMUNGAYA, BUNTATALA, JARO, ILOILO CITY	ENGINEERING ASSISTANT	SENIOR SCIENCE RESEARCH SPECIALIST II	CHIEF, WESVIARC	CHIEF, RESEARCH DIVISION	Regional Executive Director	1

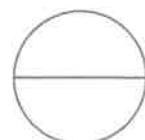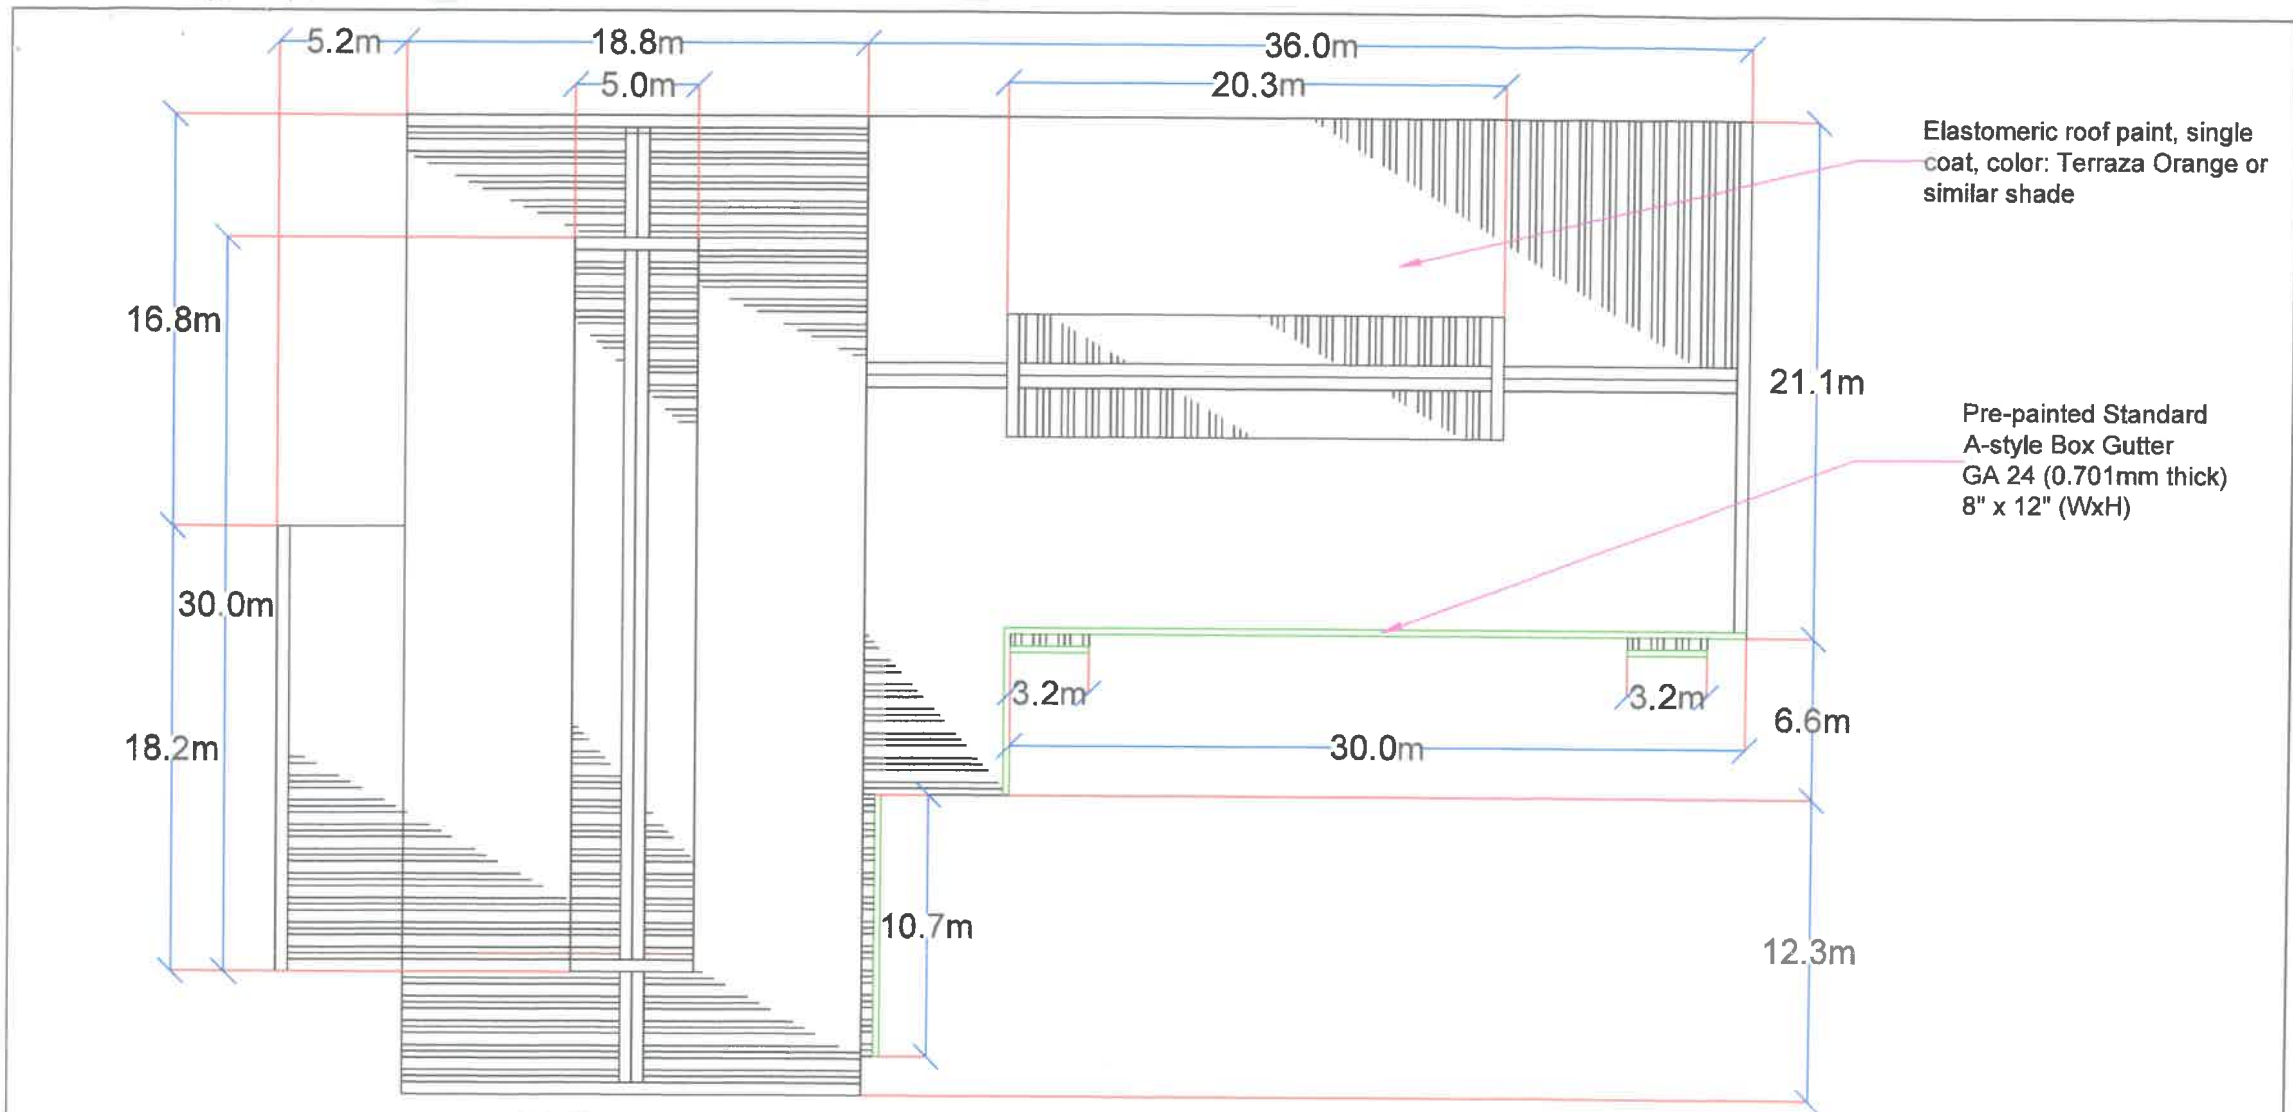


JICA SEED PROCESSING PLANT FACILITY ROOFING LAY-OUT

SCALE:

1:300




PROJECT TITLE:	PREPARED BY:	CHECKED BY:	RECOMMENDING APPROVAL :	APPROVED BY:	SHEET NO:
JICA SEED PROCESSING PLANT FACILITY	ENGR. LOUEMAR D. PARIS	ENGR. FLERIDA A. DEMAMAY	ENGR. JACKSON R. DEMAMAY	DEANIS R. ARPIA	1
HAMUNGAYA, BUNTATALA, JARO, ILOILO CITY	ENGINEERING ASSISTANT	SENIOR SCIENCE RESEARCH SPECIALIST II	CHIEF, WESTARC	CHIEF, RESEARCH DIVISION	1

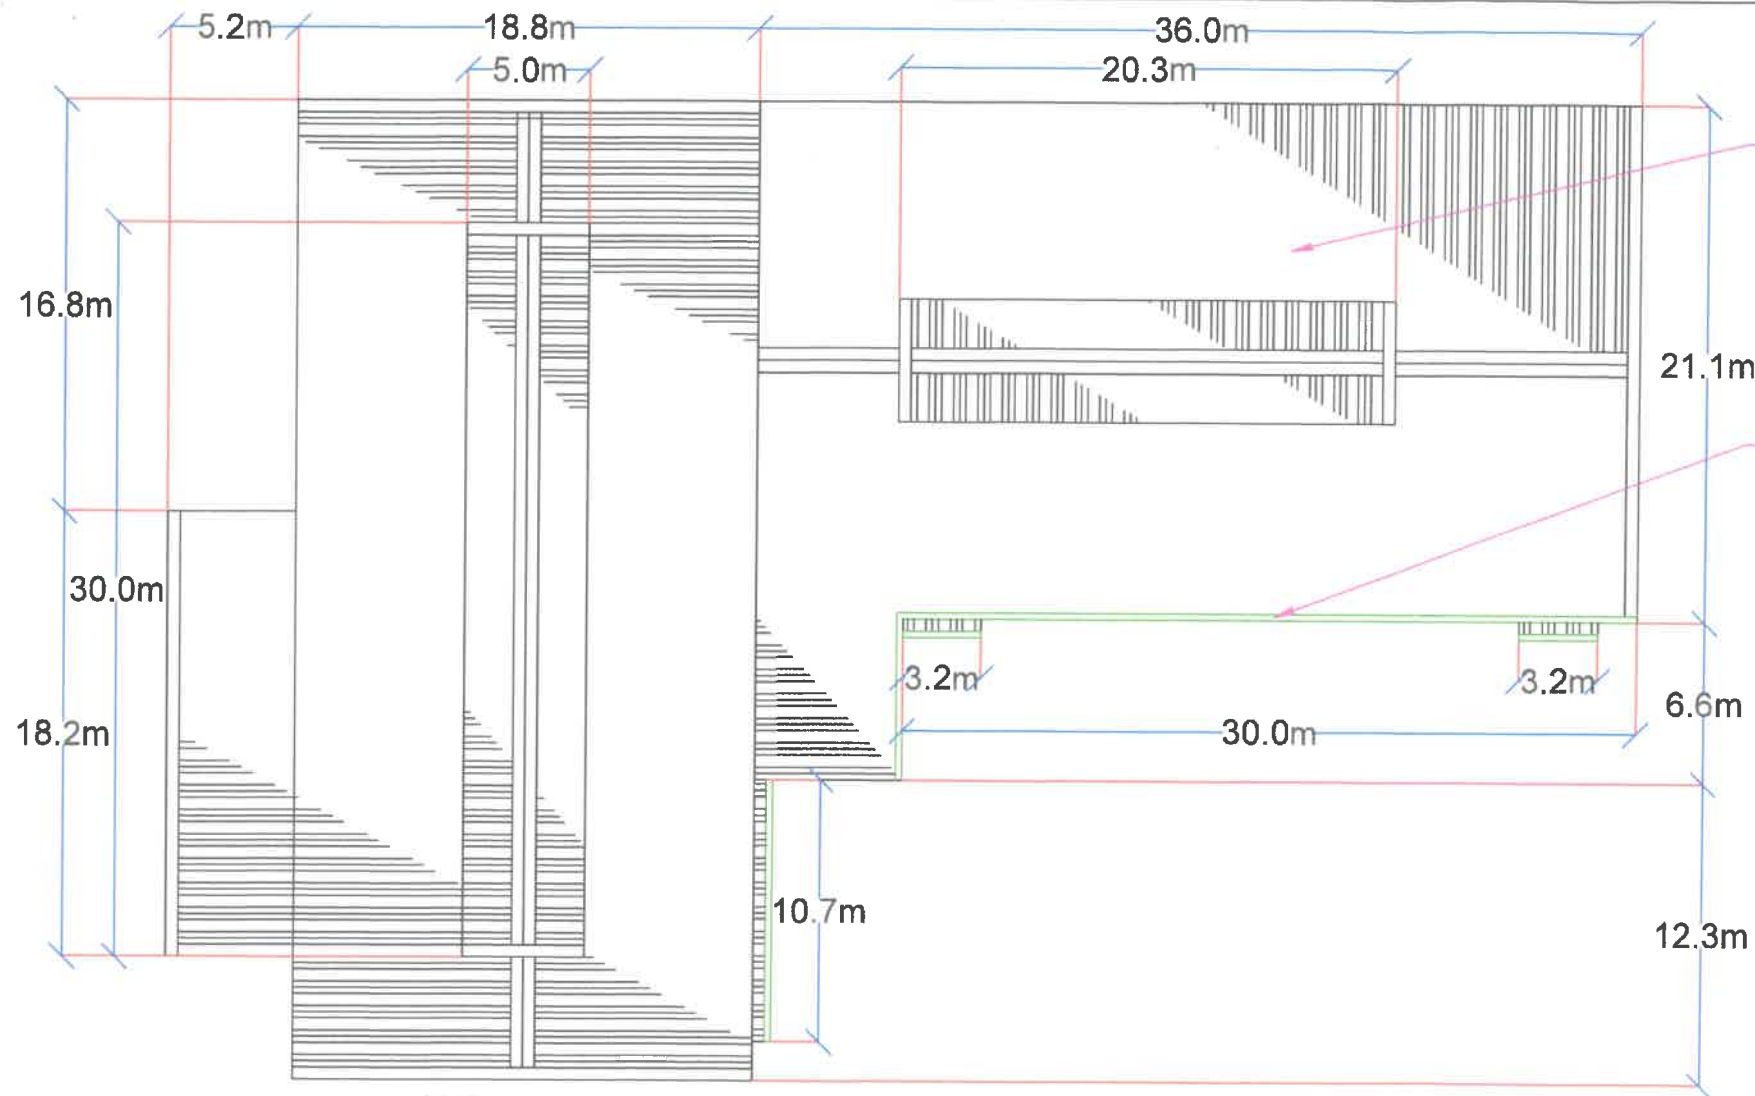

Elastomeric roof paint, single coat, color: Terraza Orange or similar shade

Pre-painted Standard A-style Box Gutter GA 24 (0.701mm thick) 8" x 12" (WxH)

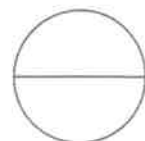

JICA SEED PROCESSING PLANT FACILITY ROOFING LAY-OUT


SCALE:

1:300




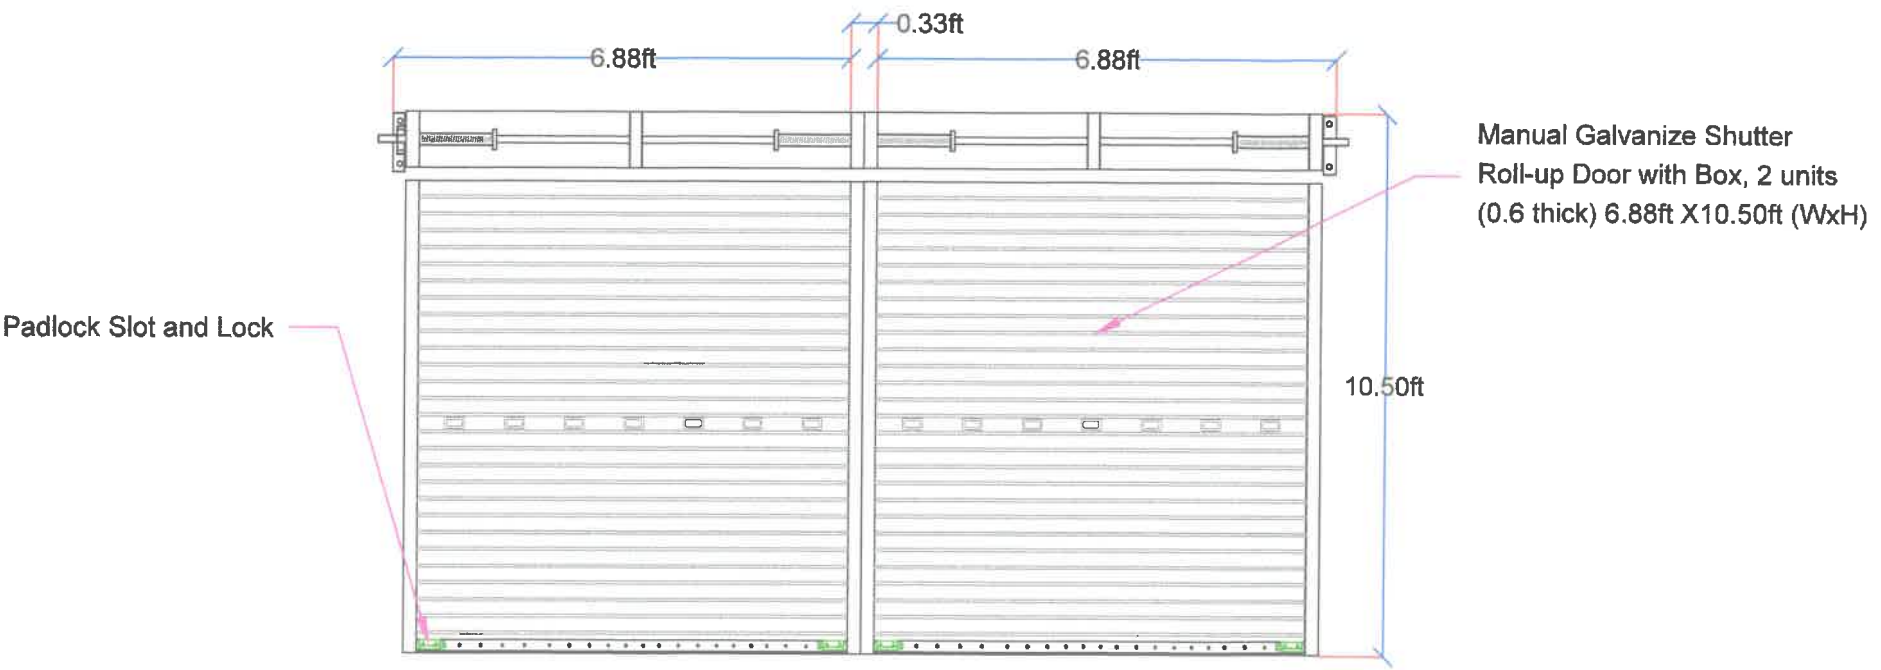
PROJECT TITLE:	PREPARED BY:	CHECKED BY:	RECOMMENDING APPROVAL :	APPROVED BY:	SHEET NO:
JICA SEED PROCESSING PLANT FACILITY	ENGR. LOUEMAR D. PARIS	ENGR. FLERIDA A. DEMAMAY	ENGR. JACKSON R. DEMAMAY	LUISA P. FULGUERAS	1
HAMUNGAYA, BUNTATALA, JARO, ILOILO CITY	ENGINEERING ASSISTANT	SENIOR SCIENCE RESEARCH SPECIALIST II	CHIEF, WESVIARC	CHIEF, RESEARCH DIVISION	1

DEANIS R. ARPIA
Regional Executive Director

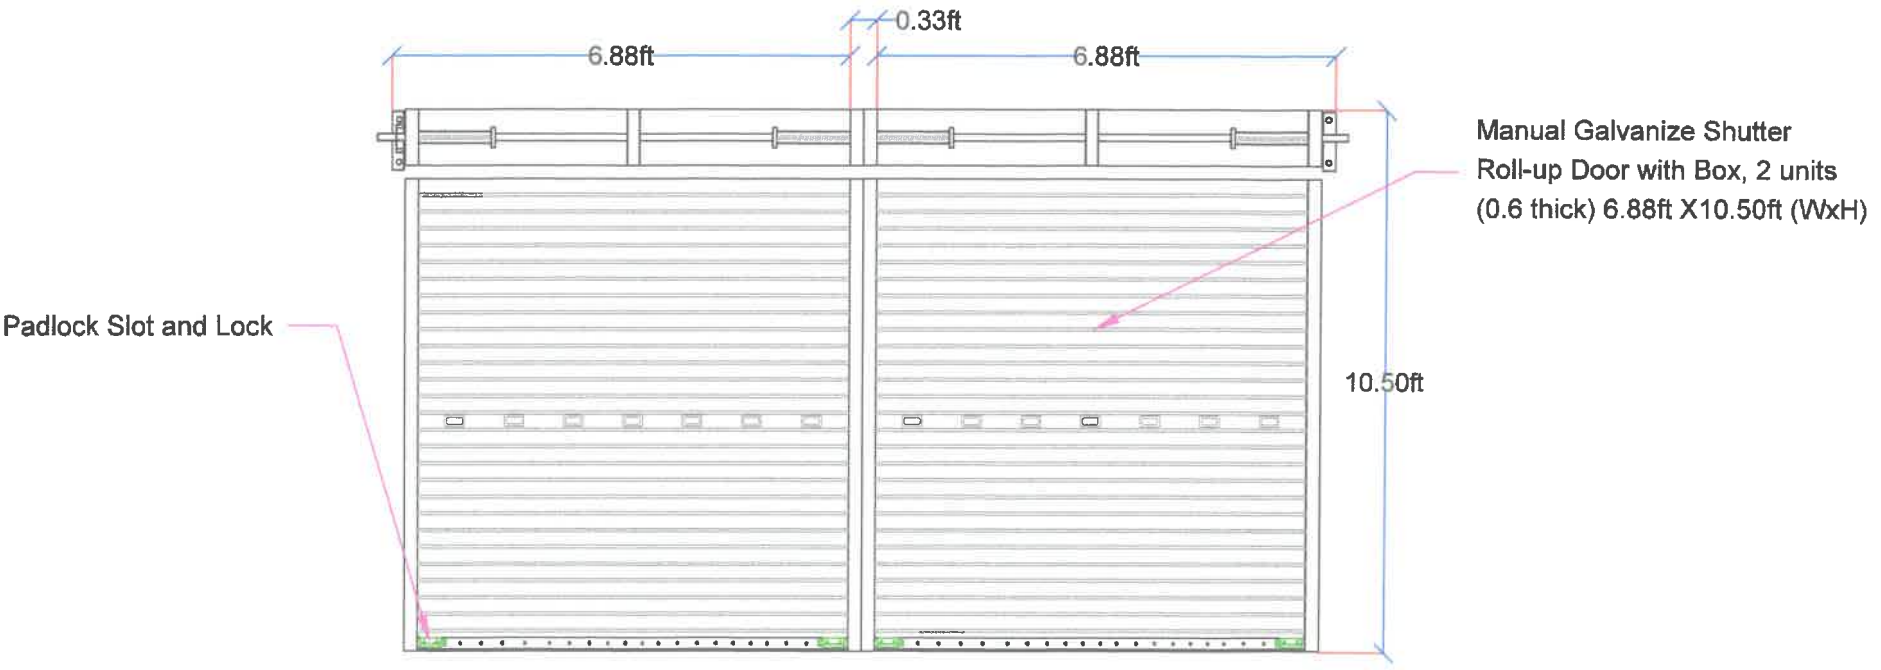


 **JICA SEED PROCESSING PLANT FACILITY- ROLL-UP DOOR**
SCALE: 1:50


	PROJECT TITLE:	PREPARED BY:	CHECKED BY:	RECOMMENDING APPROVAL :		APPROVED BY:	SHEET NO:
	JICA SEED PROCESSING PLANT FACILITY	ENGR. LOJEMAR D. PARIS	ENGR. FLERIDA A. DEMAMAY	ENGR. JACKSON R. DEMAMAY	LUISA P. FULGUERAS	DENNIS R. ARPIA	2
	HAMUNGAYA, BUNTATALA, JARO, ILOILO CITY	ENGINEERING ASSISTANT	SENIOR SCIENCE RESEARCH SPECIALIST III	CHIEF, WESVIARG	CHIEF, RESEARCH DIVISION	Regional Executive Director	1




 **JICA SEED PROCESSING PLANT FACILITY- ROLL-UP DOOR**
SCALE: _____ 1:50

	PROJECT TITLE:	PREPARED BY:	CHECKED BY:	RECOMMENDING APPROVAL :		APPROVED BY:	SHEET NO:
	JICA SEED PROCESSING PLANT FACILITY	ENGR. LOUEMAR D. PARIS	ENGR. FLERIDA A. DEMAMAY	ENGR. JACKSON R. DEMAMAY	LUISA P. FULGUERAS	DENNIS R. ARPIA	2
	HAMUNGAYA, BUNTATALA, JARO, ILOILO CITY	ENGINEERING ASSISTANT	SENIOR SCIENCE RESEARCH SPECIALIST II	CHIEF, WESVIARC	CHIEF, RESEARCH DIVISION	Regional Executive Director	1

Padlock Slot and Lock

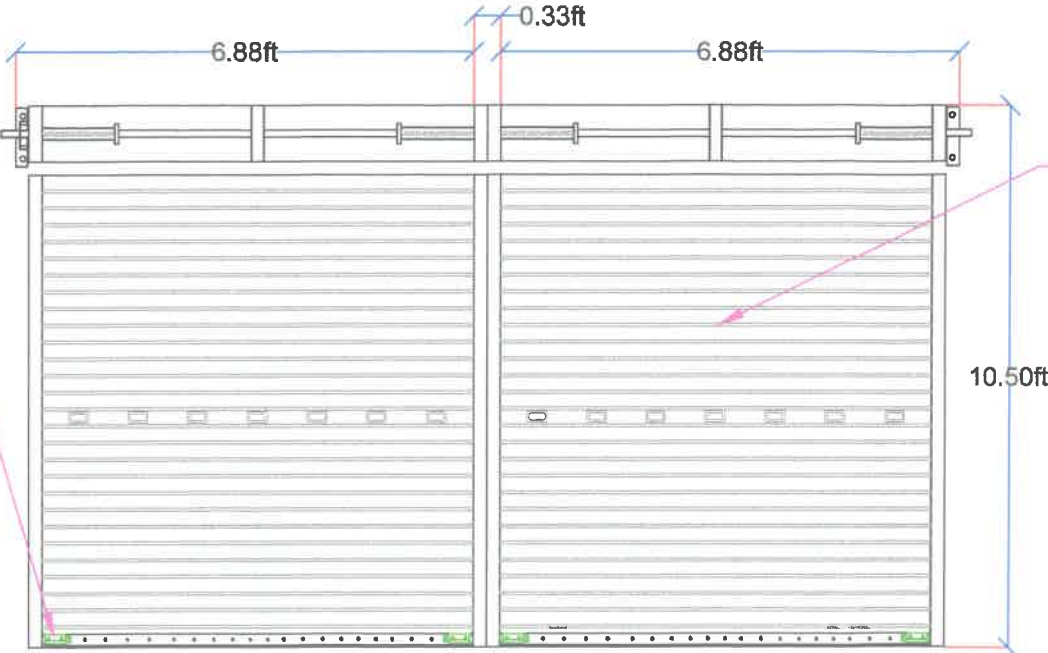

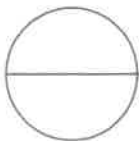


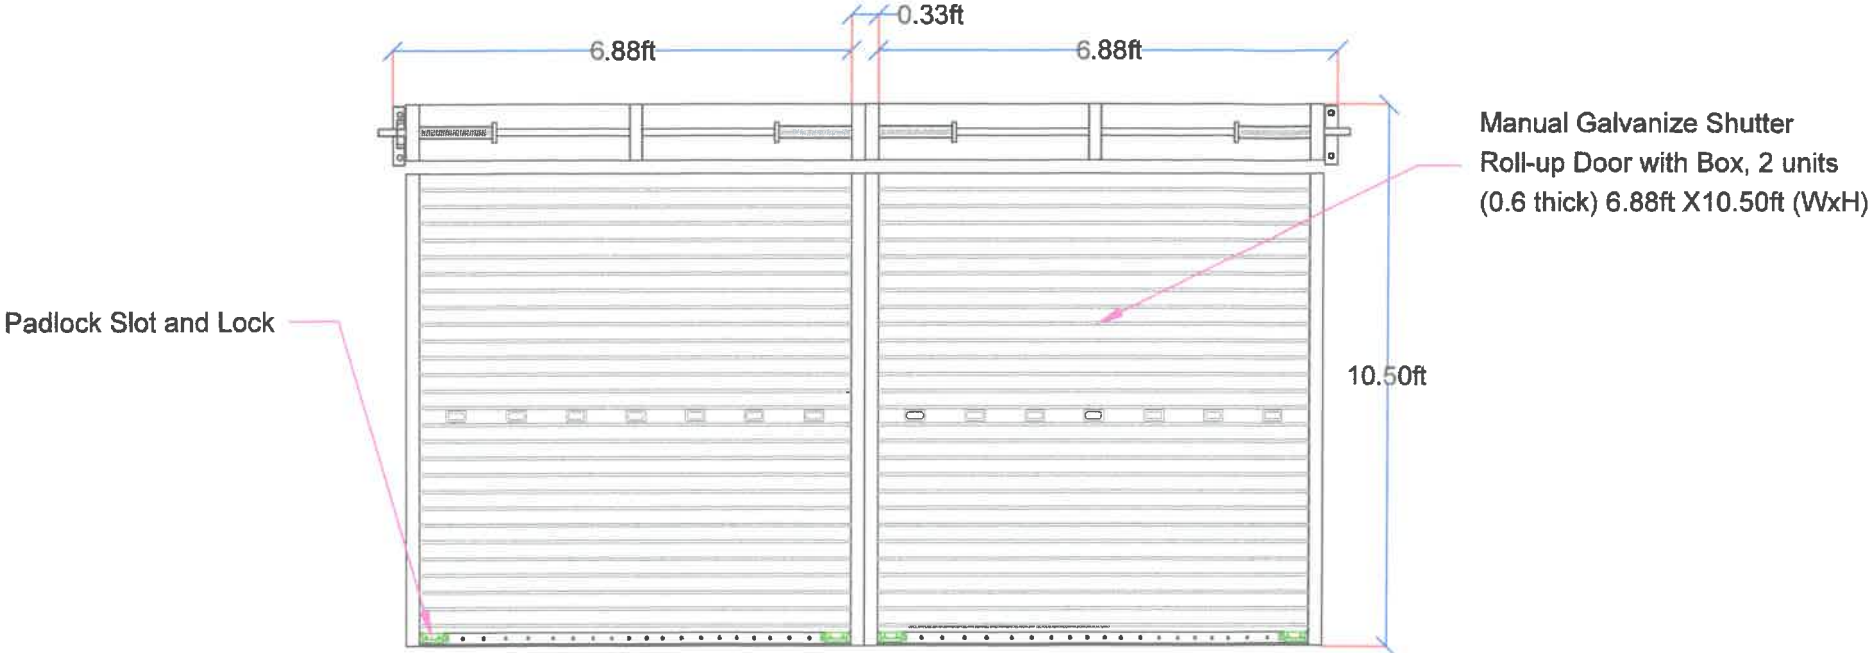
Manual Galvanize Shutter
Roll-up Door with Box, 2 units
(0.6 thick) 6.88ft X10.50ft (WxH)




JICA SEED PROCESSING PLANT FACILITY- ROLL-UP DOOR

SCALE: 1:50

	PROJECT TITLE:	PREPARED BY:	CHECKED BY:	RECOMMENDING APPROVAL :		APPROVED BY:	SHEET NO:
	JICA SEED PROCESSING PLANT FACILITY	ENGR. LOUEMAR D. PARIS	ENGR. FLERIDA A. DEMAMAY	ENGR. JACKSON R. DEMAMAY	LUISA P. FULGUERAS		2
	HAMUNGAYA, BUNTATALA, JARO, ILOILO CITY	ENGINEERING ASSISTANT	SENIOR SCIENCE RESEARCH SPECIALIST	CHIEF, WESVIARC	CHIEF, RESEARCH DIVISION		1



JICA SEED PROCESSING PLANT FACILITY- ROLL-UP DOOR
SCALE: 1:50

	PROJECT TITLE:	PREPARED BY:	CHECKED BY:	RECOMMENDING APPROVAL :		APPROVED BY:	SHEET NO:
	JICA SEED PROCESSING PLANT FACILITY	ENGR. LOUEMAR D. PARIS	ENGR. FLERIDA A. DEMAMAY	ENGR. JACKSON R. DEMAMAY	LUISA P. BULGUERAS	DENNIS R. ARPIA	2
	HAMUNGAYA, BUNTATALA, JARO, ILOILO CITY	ENGINEERING ASSISTANT	SENIOR SCIENCE RESEARCH SPECIALIST II	CHIEF, WESVIAR	CHIEF, RESEARCH DIVISION	Regional Executive Director	1