

REPUBLIC OF THE PHILIPPINES
DEPARTMENT OF AGRICULTURE
WESTERN VISAYAS
PAROLA, ILOILO CITY

DETAILED ENGINEERING DESIGN PLAN

UPGRADING OF GOAT HOUSE


WESVIARC, HAMUNGAYA, BRGY. BUNTATALA, JARO, ILOILO CITY

NATIONAL LIVESTOCK PROGRAM 2025

SUBMITTED BY


MOISES D. WANAAAY, ABE

RECOMMENDING APPROVAL


MARIA TERESA T. SOULS


APPROVED BY


DENNIS R. ARPJA





TABLE OF CONTENTS



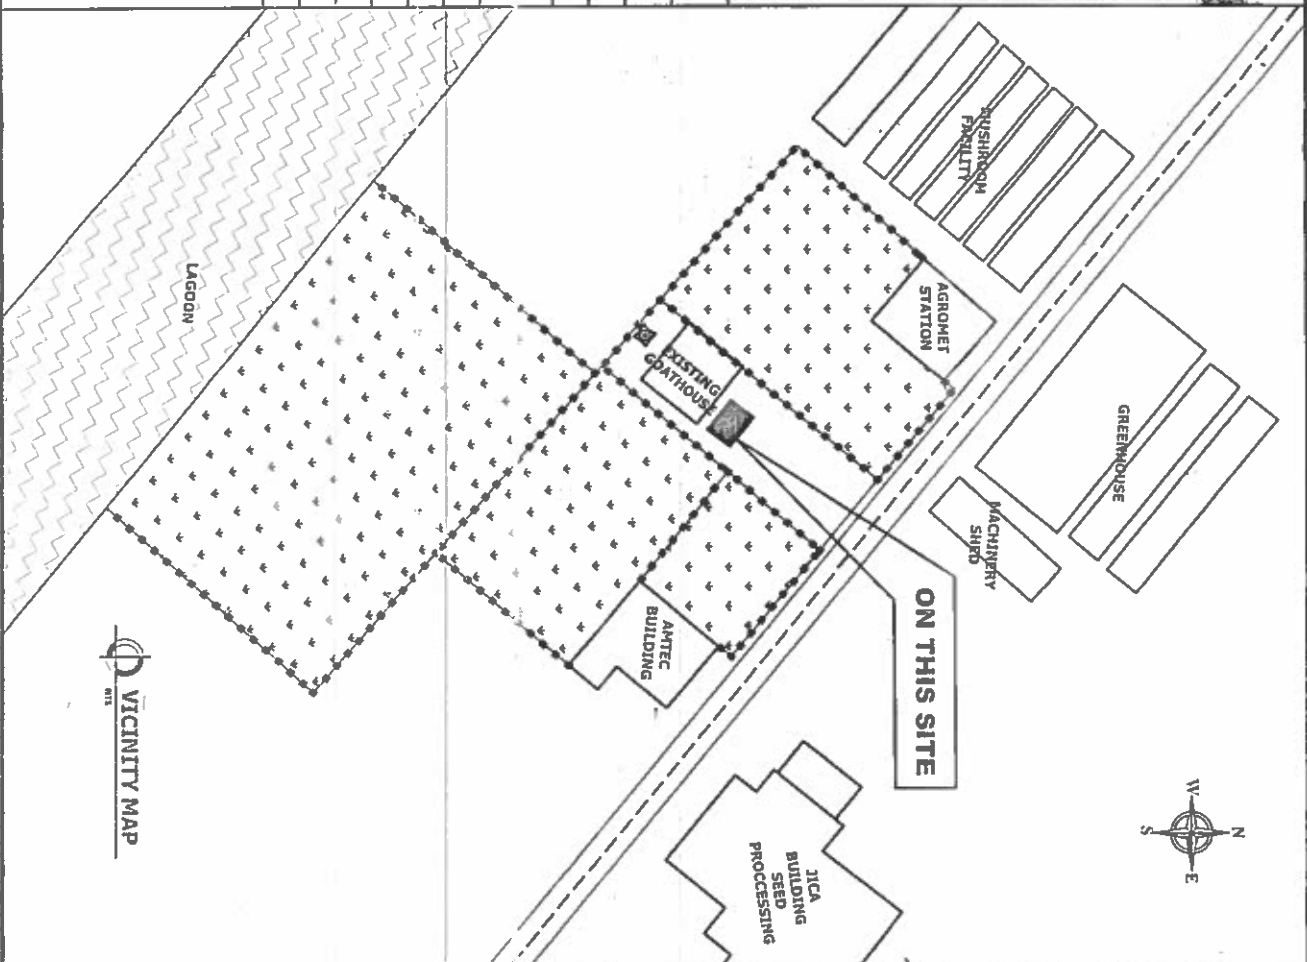



PAGE NO.	SHEET DESCRIPTION
00	PROJECT TITLE
01	PERSPECTIVE, VICINITY MAP, TABLE OF CONTENTS
02	SITE DEVELOPMENT PLAN
03	FLOOR PLAN
04	ELEVATIONS
05	SECTIONS & BLOW-UP SECTION
06	ROOF FRAMING & BEAM DETAILS
07	ELEVATED TANK EXTENSION PLAN
08	ELECTRICAL LAYOUT
09	PROJECT SIGNBOARD, COA BILLBOARD

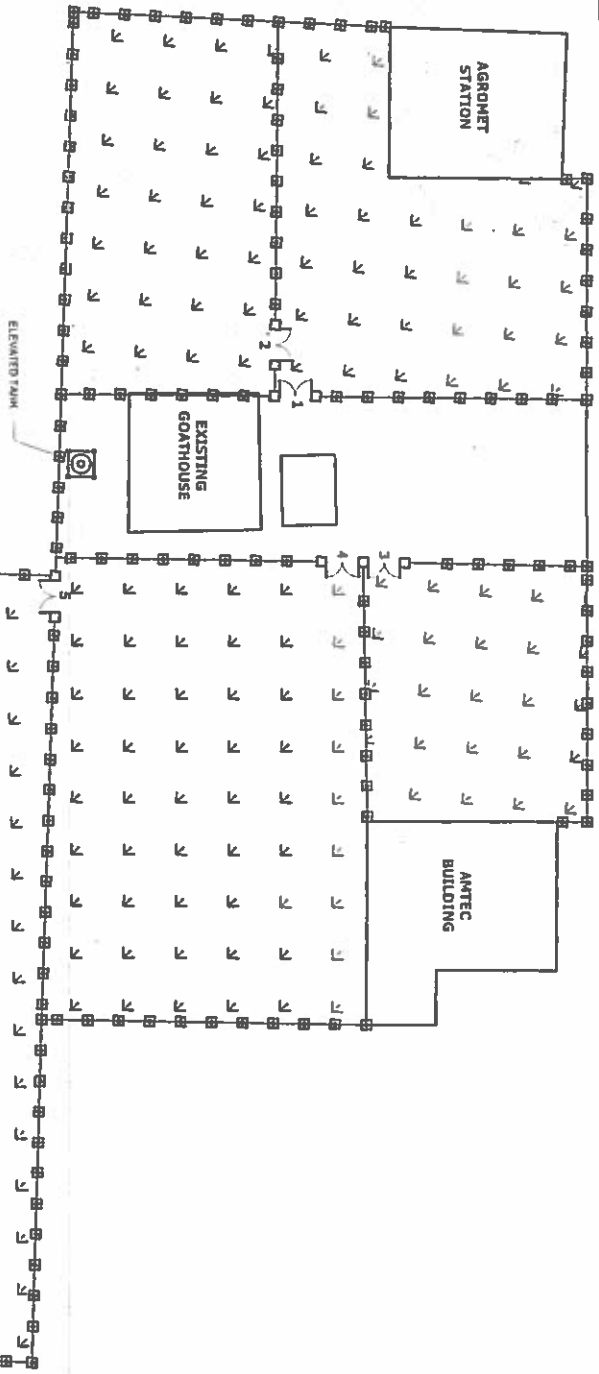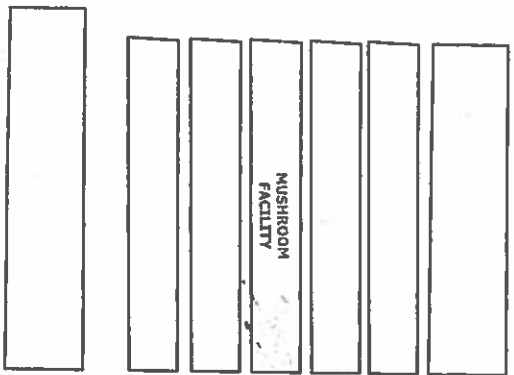


REPUBLIC OF THE PHILIPPINES OFFICE OF THE BUILDING OFFICIAL	
DISTRICT/ CITY/ MUNICIPALITY	
LAND USE & ZONING	
LINE & GRADE	
ARCHITECTURAL	
STRUCTURAL	
SANITARY	
PLUMBING	
ELECTRICAL	




SITE DEVELOPMENT PLAN

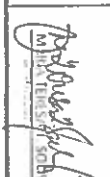
 REPUBLIC OF THE PHILIPPINES DEPARTMENT OF AGRICULTURE WESTERN VISAYAS ILOILO CITY	UPGRADING OF GOAT HOUSE BIOFACIAL, INC., ILOILO CITY	SITE DEVELOPMENT PLAN	 JERRY B. GUATICO, ADE	 YVONIE GUATICO, SUE, ABE	 MOISES D. ALIM, AY, ABE	 MARIA TERESA, ABE	 MARIA R. ALIM, ABE	02 09
--	---	-----------------------	--	---	--	--	---	----------

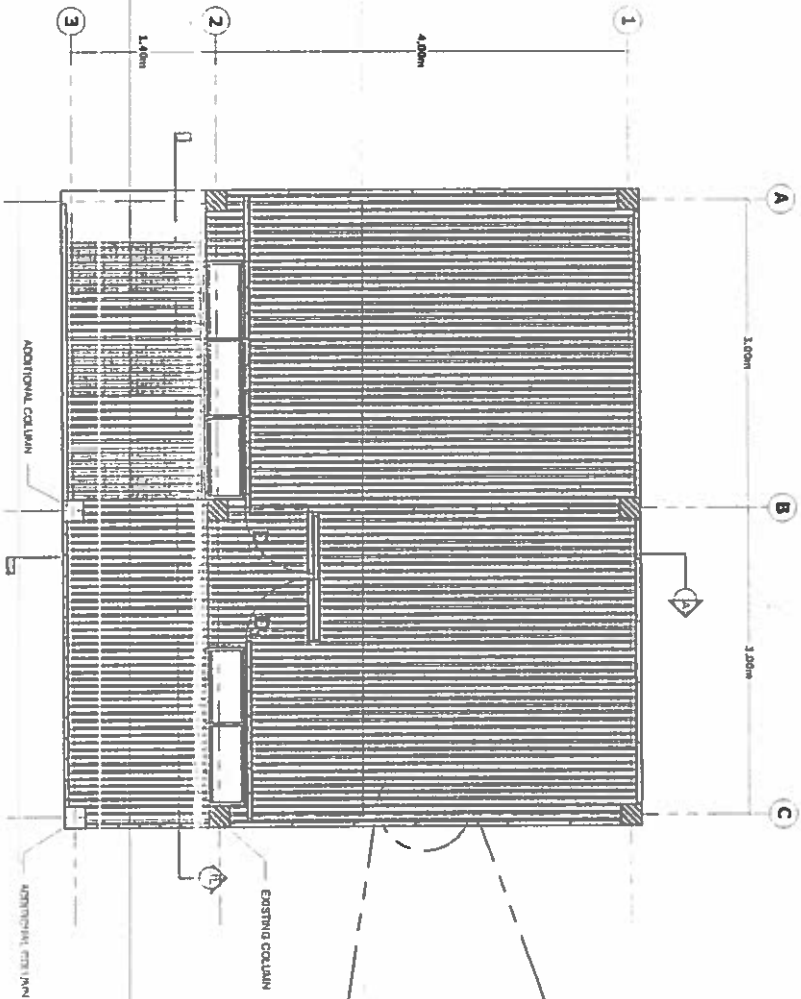




FLOOR PLAN

BLOW-UP SECTION

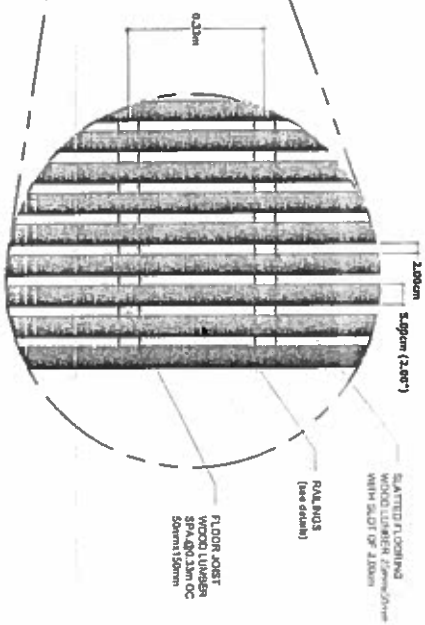


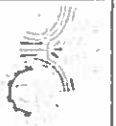 <p>DEPARTMENT OF AGRICULTURE WESTERN VISAYAS ILOILO CITY</p>	<p>UPGRADING OF GOAT HOUSE</p>	<p>FLOOR PLAN</p>	<p>JERRY B. GUANCO, AEC</p>	<p>YVONNE L. GUANCO, AEC</p>	<p>ANDRES D. ANTONIO, AEC</p>	<p>ANDRES D. ANTONIO, AEC</p>	<p>ANDRES D. ANTONIO, AEC</p>
---	--------------------------------	-------------------	-----------------------------	------------------------------	-------------------------------	-------------------------------	-------------------------------

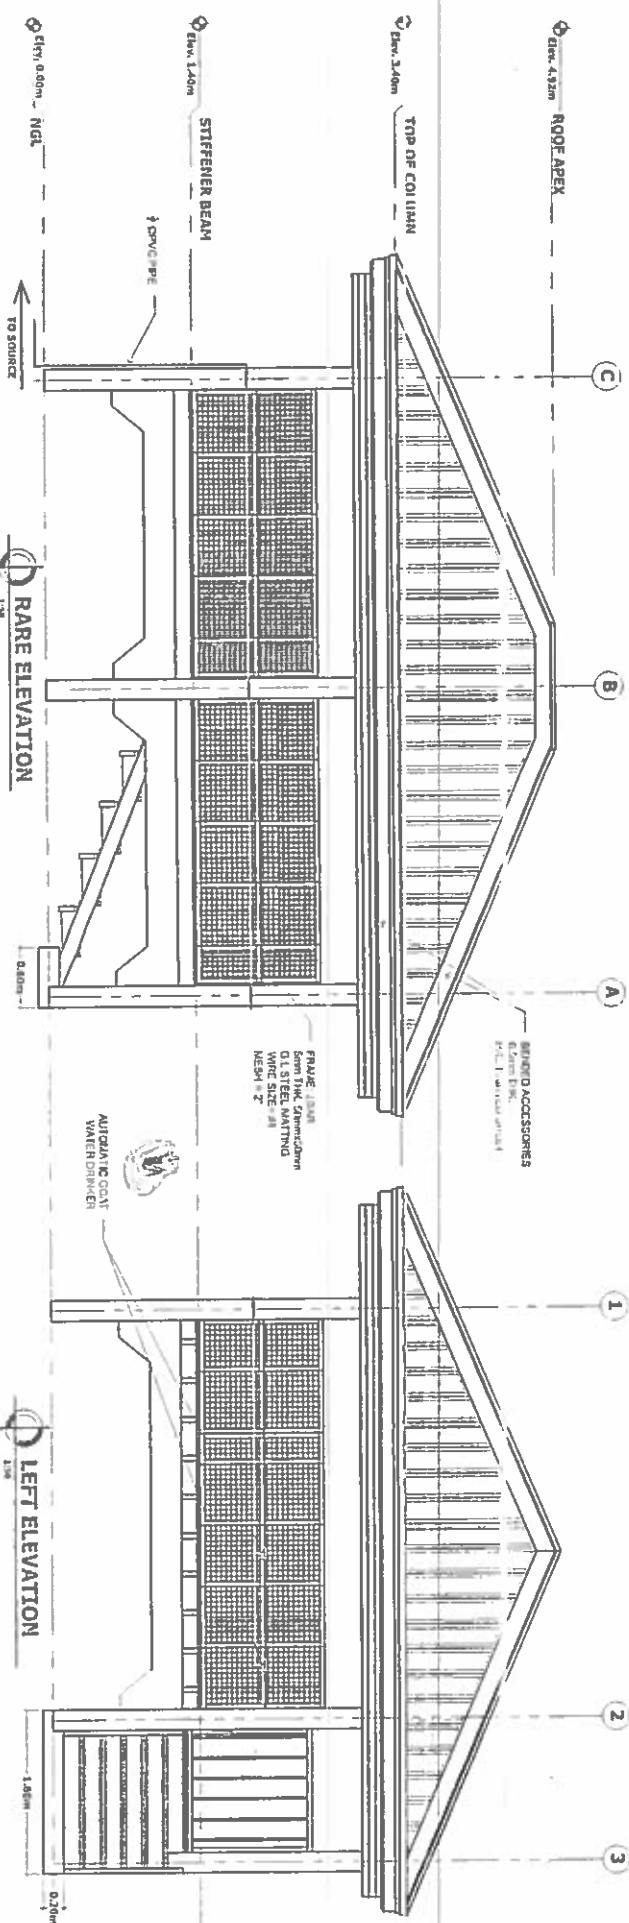


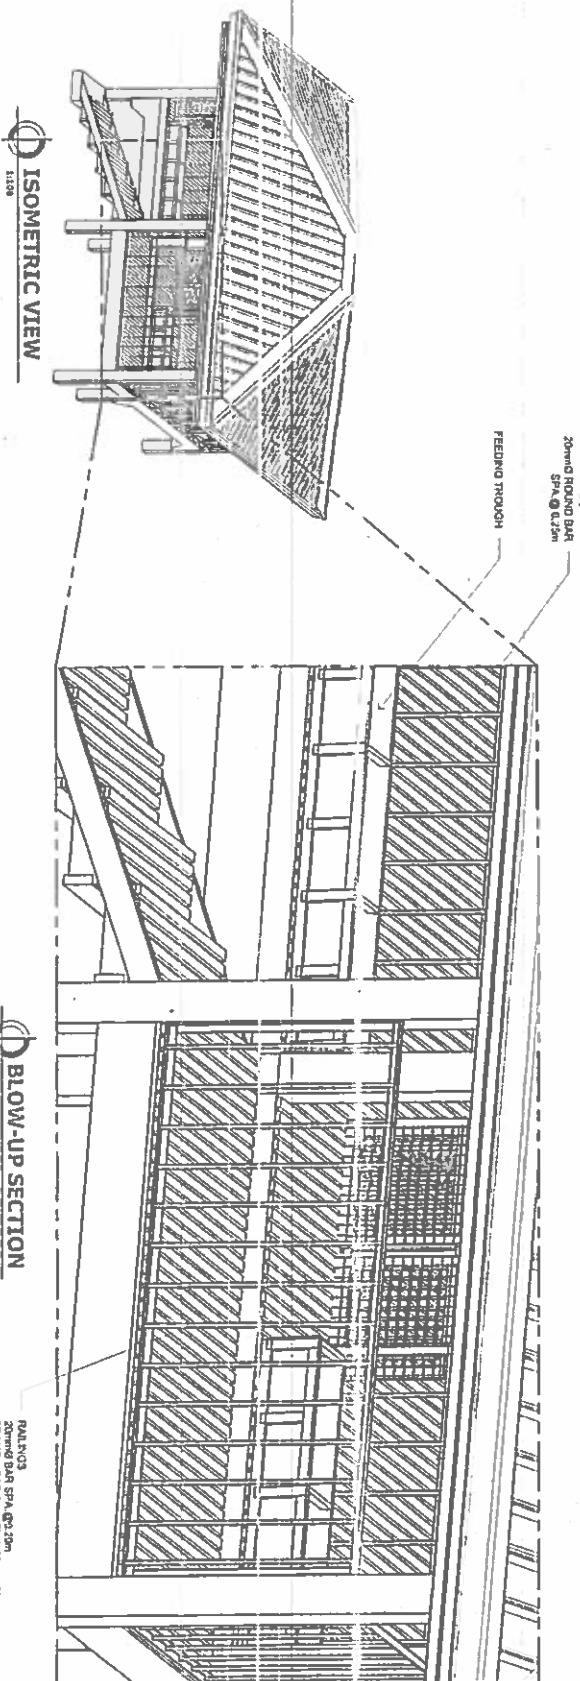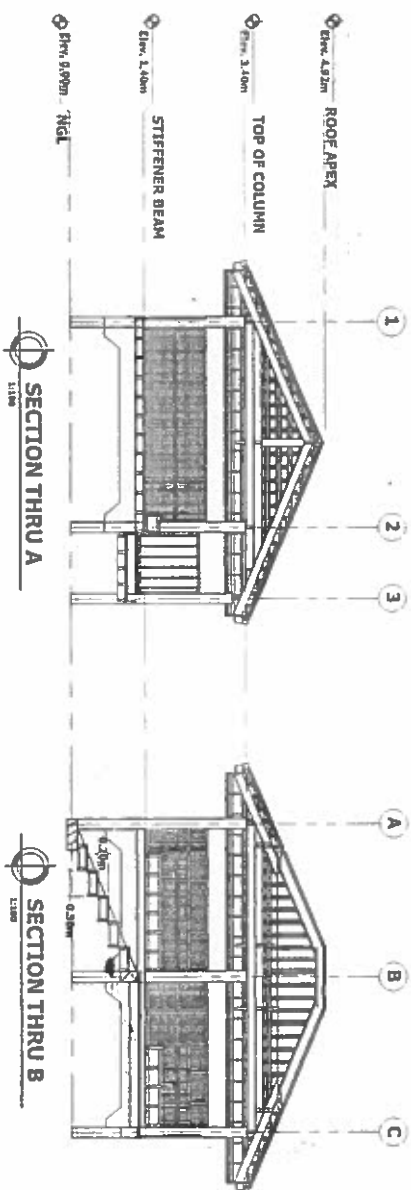

 <p>DEPARTMENT OF AGRICULTURE WESTERN VISAYAS ILOILO CITY</p>	<p>UPGRADING OF GOAT HOUSE</p> <p>NEGRAMOS HIGAYANA BAROT BACALAYAN, ILOILO CITY</p>	<p>SECTIONS & BLOW-UP SECTION</p>	<p>JERRY B. GUANCO, ABE</p>	<p>YVONNE GUANCO, SUP. ABE</p>	<p>MOSES D. ANA, ABE</p>	<p>YVONNE GUANCO, SUP. ABE</p>	<p>YVONNE GUANCO, SUP. ABE</p>	<p>05 09</p>
---	--	---------------------------------------	-----------------------------	--------------------------------	--------------------------	--------------------------------	--------------------------------	------------------

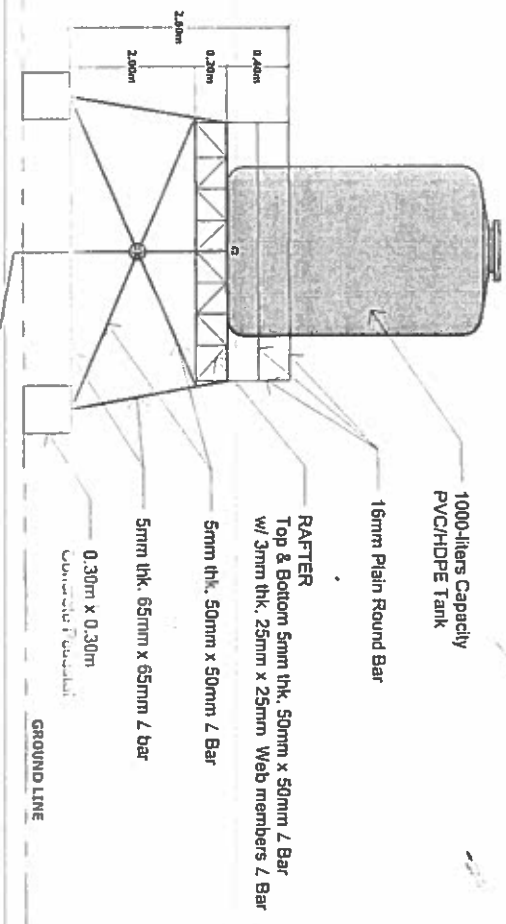


EXISTING ELEVATED TANK

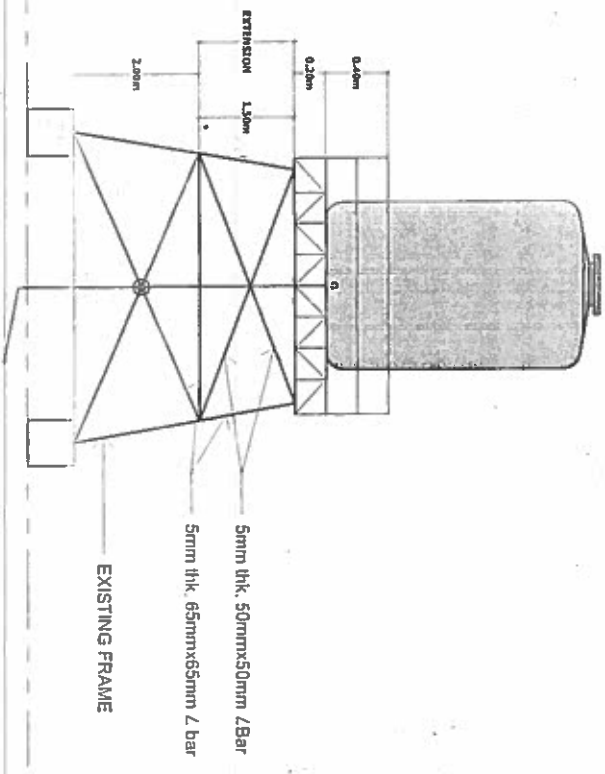





PROPOSED EXTENSION OF ELEVATED TANK

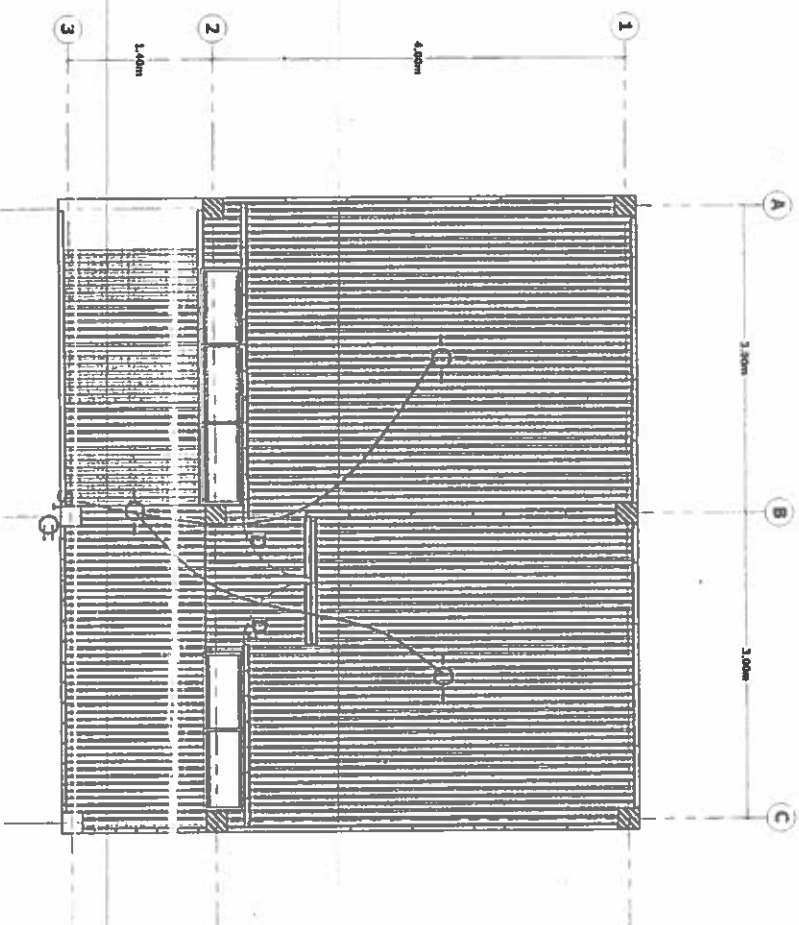	DEPARTMENT OF AGRICULTURE WESTERN VISAYAS ILOILO CITY	UPGRADE OF GOAT HOUSE WESTLAC, MARIGUAN, BROR, BAROTACINABAY, ILOILO CITY	ELEVATED TANK EXTENSION PLAN	 JERRISA GUANCO, ABE	 YVONNE MACALINO, ABE	 NORBERTO ALANA, ABE	 AMANDA TENE, ABE	 ARNEL R. AGAÑA	07 09
--	---	---	---------------------------------	-------------------------	--------------------------	-------------------------	----------------------	--------------------	----------

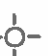

 ELECTRICAL LAYOUT

-  - LED light 9W
-  - Single Switch
-  - 2-gang CO

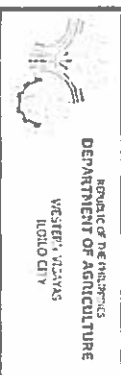
UPGRADING OF GOAT HOUSE
WESVIARC, HAMUNGAYA, BRGY. BUNTATAVA, IJARO, ILOILO CITY

CONTRACTOR :
DATE STARTED :
CONTRACT COMPLETION FORM :
CONTRACT COST :
CONSTRUCTION CONSULTANT :
IMPLEMENTING OFFICE DEPARTMENT OF AGRICULTURE WESTERN VISAYAS
SOURCE OF FUND :

REPUBLIC OF THE PHILIPPINES
DEPARTMENT OF AGRICULTURE
WESTERN VISAYAS
ILOILO CITY

THE BILBOARD AND LAYOUT AND DISSEMINATION SHALL BE ON A STANDARD BILBOARD MEASURING 1.20m x 2.10m
FOR 20% OF THE TOTAL AREA OF THE BILBOARD. THE BILBOARD SHALL BE INSTALLED IN FRONT OF THE PROJECT SITE.

PROJECT SIGNBOARD