

REPUBLIC OF THE PHILIPPINES

DEPARTMENT OF AGRICULTURE



WESTERN VISAYAS

PAROLA, ILOILO CITY

**DETAILED ENGINEERING DESIGN PLAN
ESTABLISHMENT OF BRGY. BAKHAW NORTE
SOLAR-POWERED IRRIGATION SYSTEM
BRGY. BAKHAW NORTE, KALIBO, AKLAN
HIGH VALUE CROPS DEVELOPMENT PROGRAM 2025**

Submitted by:

NOBIE D. MANAY-ARE
Engineer V (License No. 073271)
Civil/EAED





Recommending Approval by:

MARIA TERESA T. SOLIS
DC-Approved Technical Officer to Engineers

Approved


DENNIS R. ARPA
Approved Engineering Director



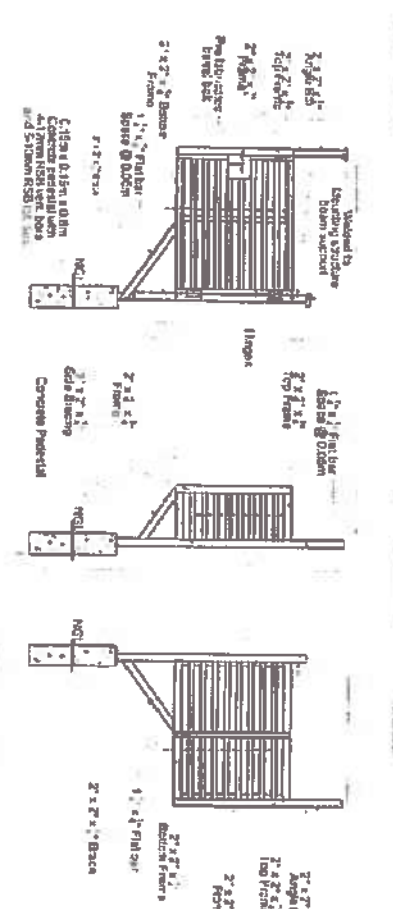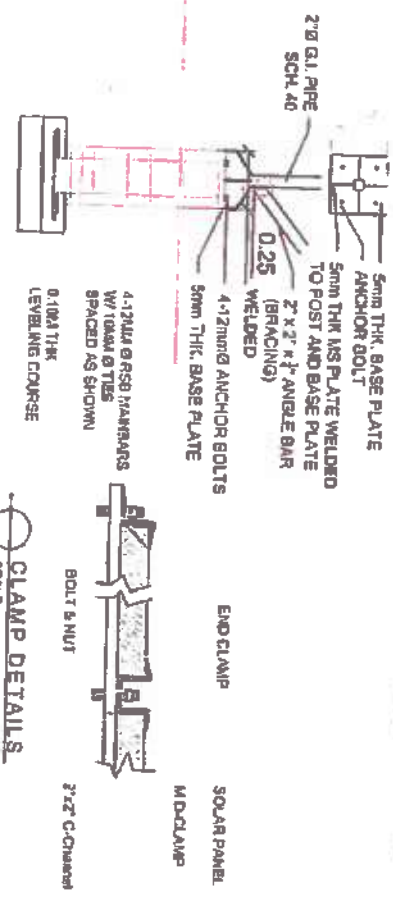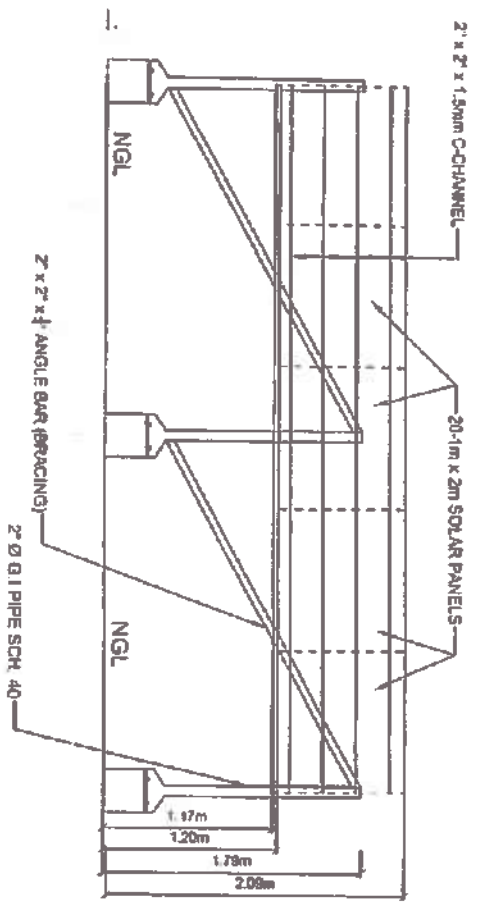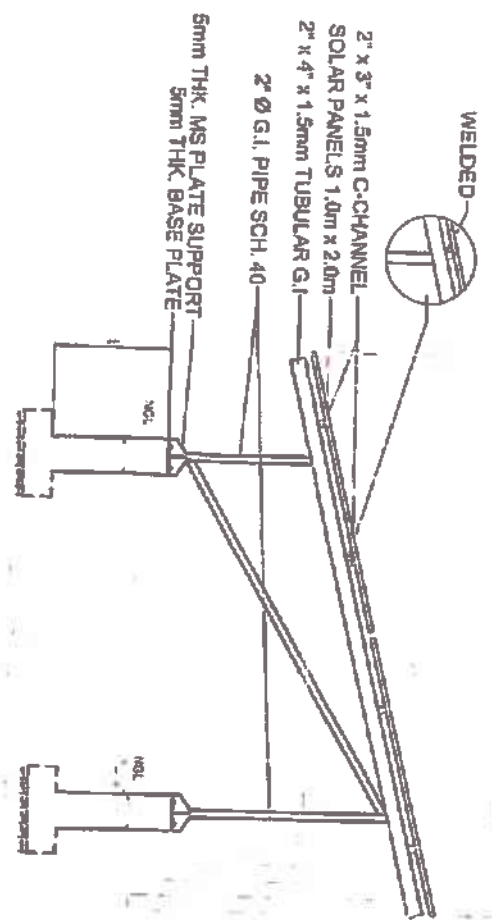

PEDESTAL DETAILS

SCALE: NTS



12mm Ø RS8 TEMP BARS
O.C. B.W.



0.10M TYP
LEVELING COURSE



4-12MM Ø RS8 MAIN BARS
W/ 10MM Ø TIES
SPACED AS SHOWN



0.25
WELED



5mm THK. BASE PLATE



5mm THK. MS PLATE WELED
TO POST AND BASE PLATE



5mm THK. BASE PLATE



5mm THK. BASE PLATE



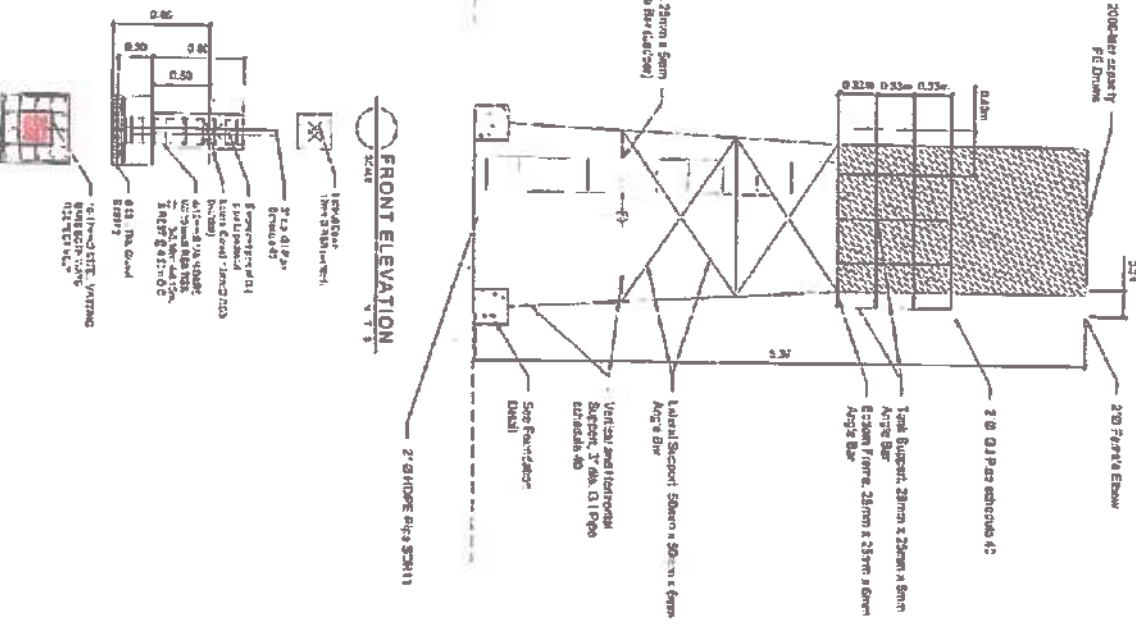

FRONT ELEVATION


TOP VIEW

FOUNDATION DETAILS

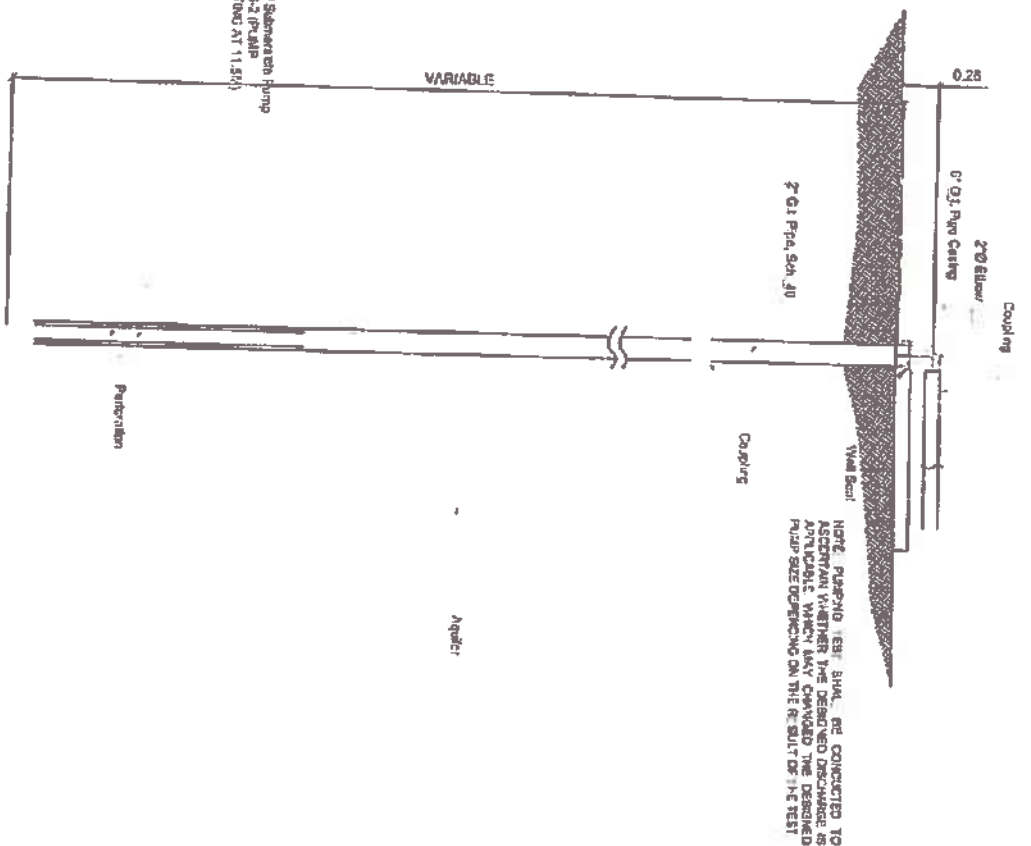

DETAIL OF SUBMERSIBLE PUMP

-----------------------------------------------------------------------------------------	---------------------------------------------------------------------------------------------	------------------------------	-------------------	------------------	----------------------	-----------------------	---------------	---------------------

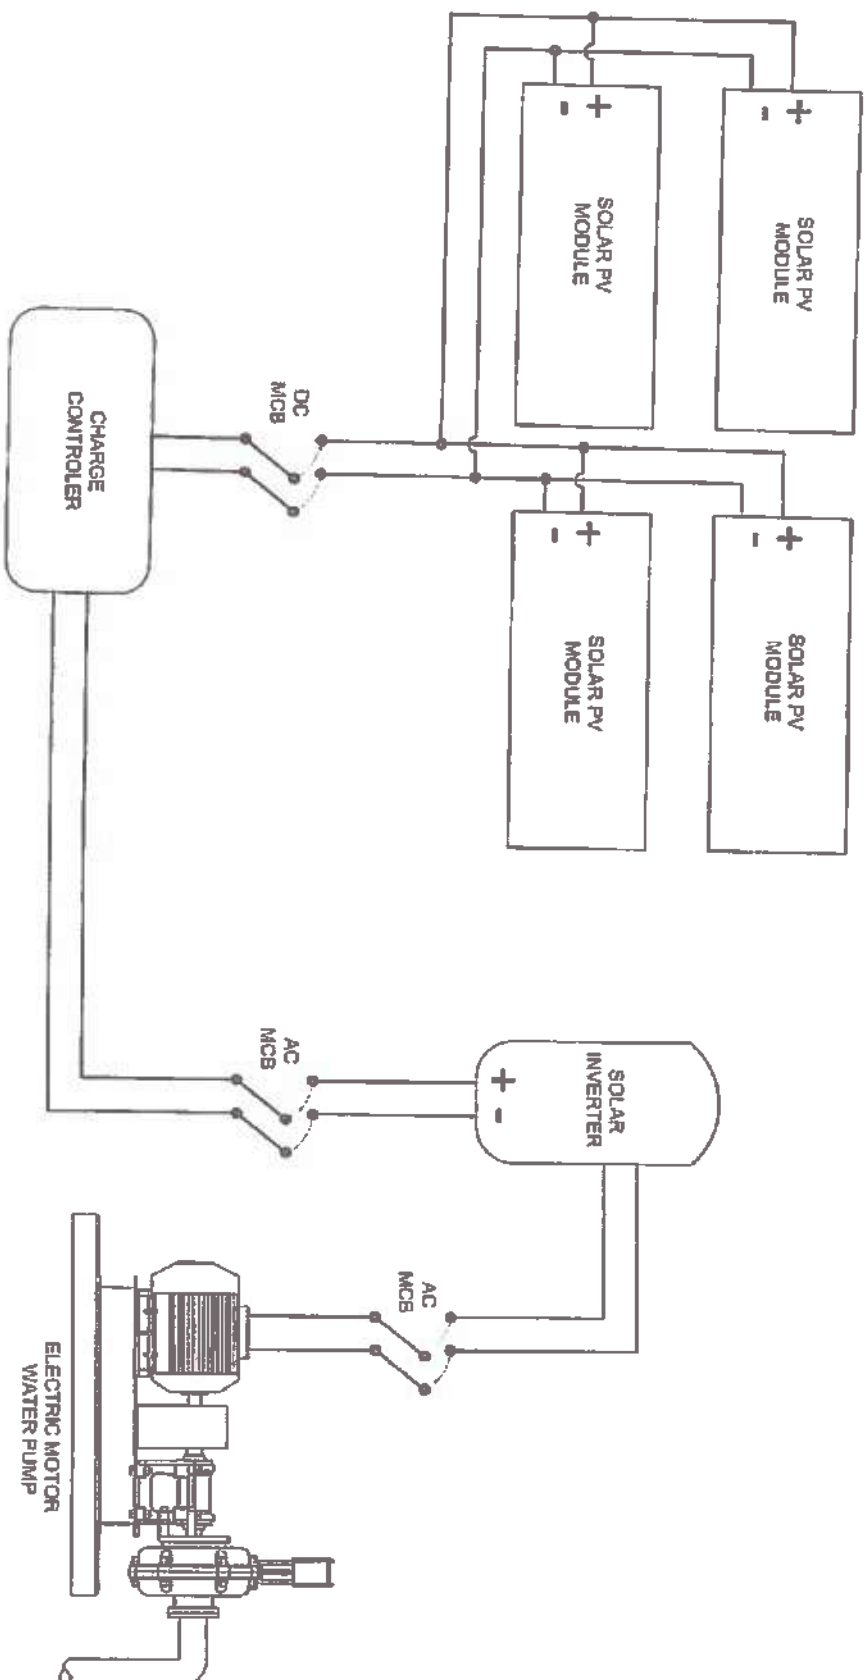


SOLAR POWER SCHEMATIC DIAGRAM


LEGEND:
 DC - DIRECT CURRENT
 AC - ALTERNATING CURRENT
 MCB - MINITURE CIRCUIT BREAKER
 SOLAR VP - SOLAR PHOTOVOLTAIC

---------------------------------------------------------------------------------------	---	----------------------------------	------------------------------------------	---------------------------------------	-------------------------------------------	--------------------------------------------	-------------------------------------	---------------------



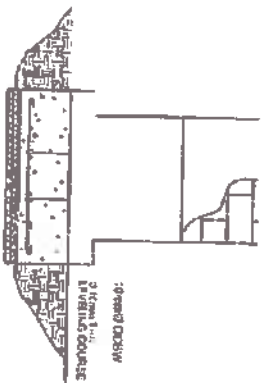


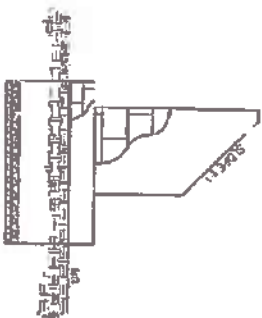


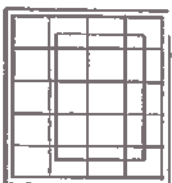




----------------------------------------------------------------------------------------	-----------------------------------------------------------	---------------------------------------------------	----------------------------------------	-----------------------------------	----------------------------------------	------------------------------------------	----------------------------------	----------------------------